


# PLAT OF SURVEY

LOT 5, MEADOW RUE, BEING PART OF THE SOUTHWEST 1/4 OF THE SOUTHWEST 1/4 OF SECTION 9, TOWNSHIP 18 NORTH, RANGE 15 EAST, CITY OF OMRO, WINNEBAGO COUNTY, WISCONSIN.

HUCKLEBERRY AVENUE

SURVEY FOR:  
REID VAN GYSEL  
654 JACKSON STREET APT "A"  
OSHKOSH, WI 54901

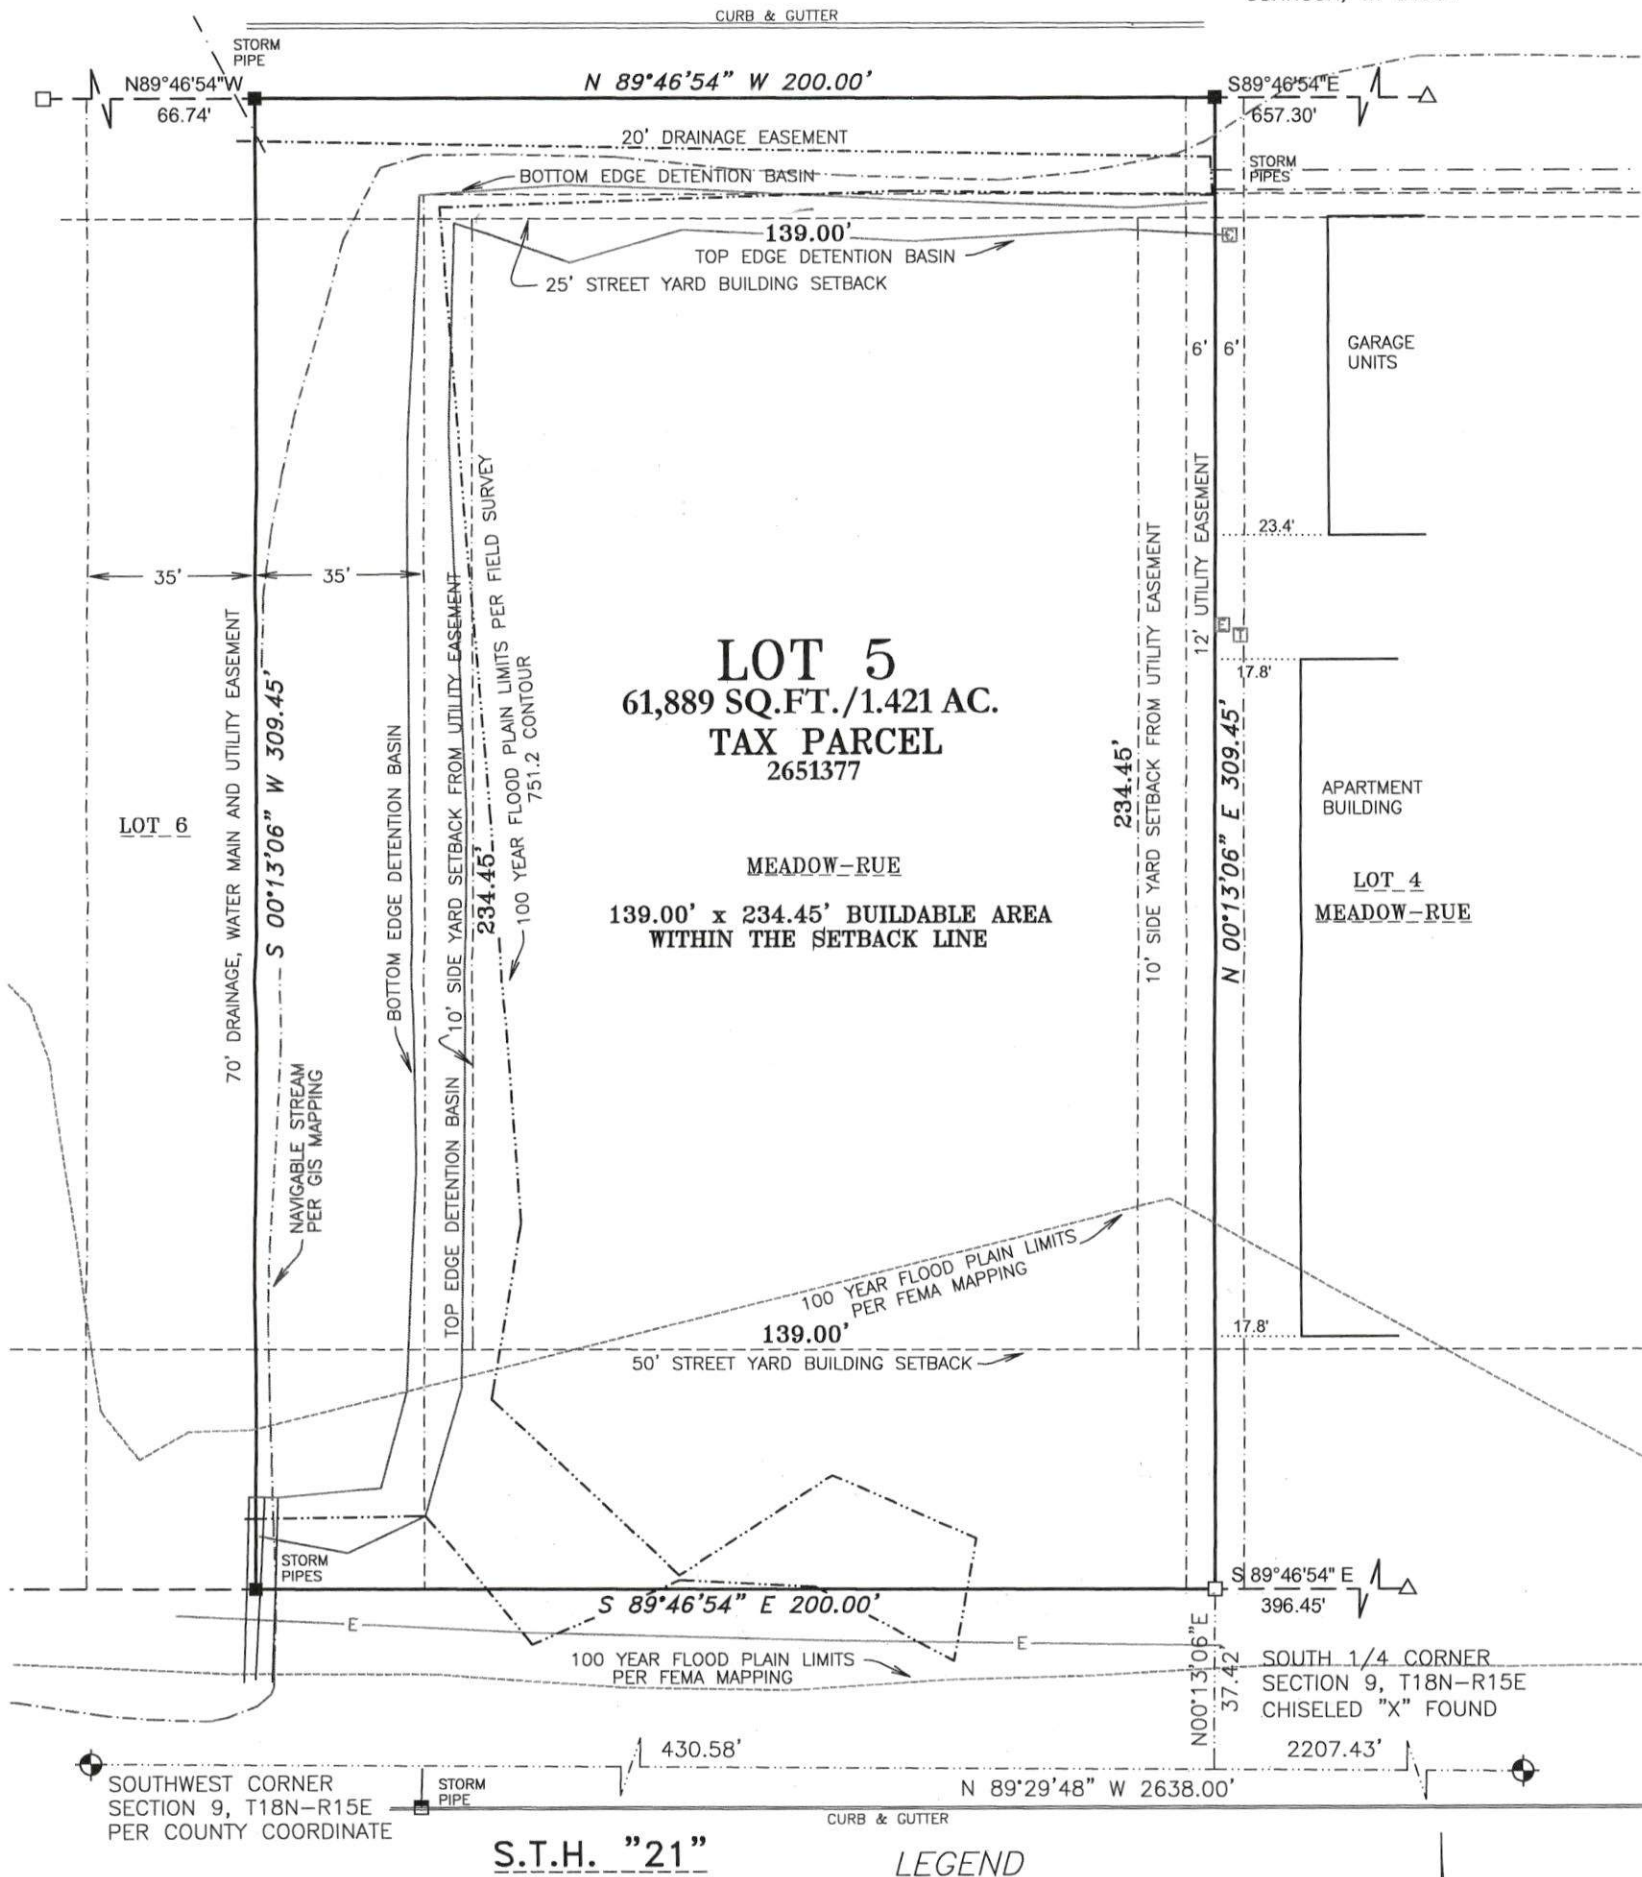

## SURVEYOR'S CERTIFICATE

I hereby certify that I have surveyed the property as shown, according to official records and that the plat above drawn is an accurate and correct representation of said survey.

*Darryl S. Lehman*  
Wisconsin Professional Land Surveyor

5-25-2022  
Date

## LEGEND

- 1-1/4" O.D. IRON PIPE SET, 18" LONG, WEIGHING 1.130 LBS. PER LIN. FOOT
- 1-1/4" O.D. IRON PIPE FOUND
- 1-1/4" REBAR FOUND
- GOVERNMENT CORNER FOUND
- UNDERGROUND ELECTRIC
- CABLE TV PED
- TELEPHONE PEDESTALS
- TRANSFORMER
- STORM INLET



BEARINGS ARE REFERENCED TO THE WINNEBAGO COUNTY COORDINATE SYSTEM OF 1983(1997)  
Scale 1 inch = 40 feet  
0 20 40 80

Martenson & Eisele, Inc.



101 West Main Street  
Omro, WI 54963  
www.martenson-eisele.com  
P 920.685.6240 F 920.685.6340

Planning  
Environmental  
Surveying  
Engineering  
Architecture



PROJECT NO. 0-2704-001

FILE 2704001SITEPLAN.DWG

THIS INSTRUMENT WAS DRAFTED BY: DSL