


PLAT OF SURVEY

THE NORTH 1/2 OF THE NORTHWEST 1/4 OF THE SOUTHEAST 1/4 IN SECTION 12,
TOWNSHIP 18 NORTH, RANGE 15 EAST, TOWN OF OMRO, WINNEBAGO COUNTY, WISCONSIN

SURVEY FOR:
MARY SMITH
5037 LEONARD POINT ROAD
OSHKOSH, WI 54904

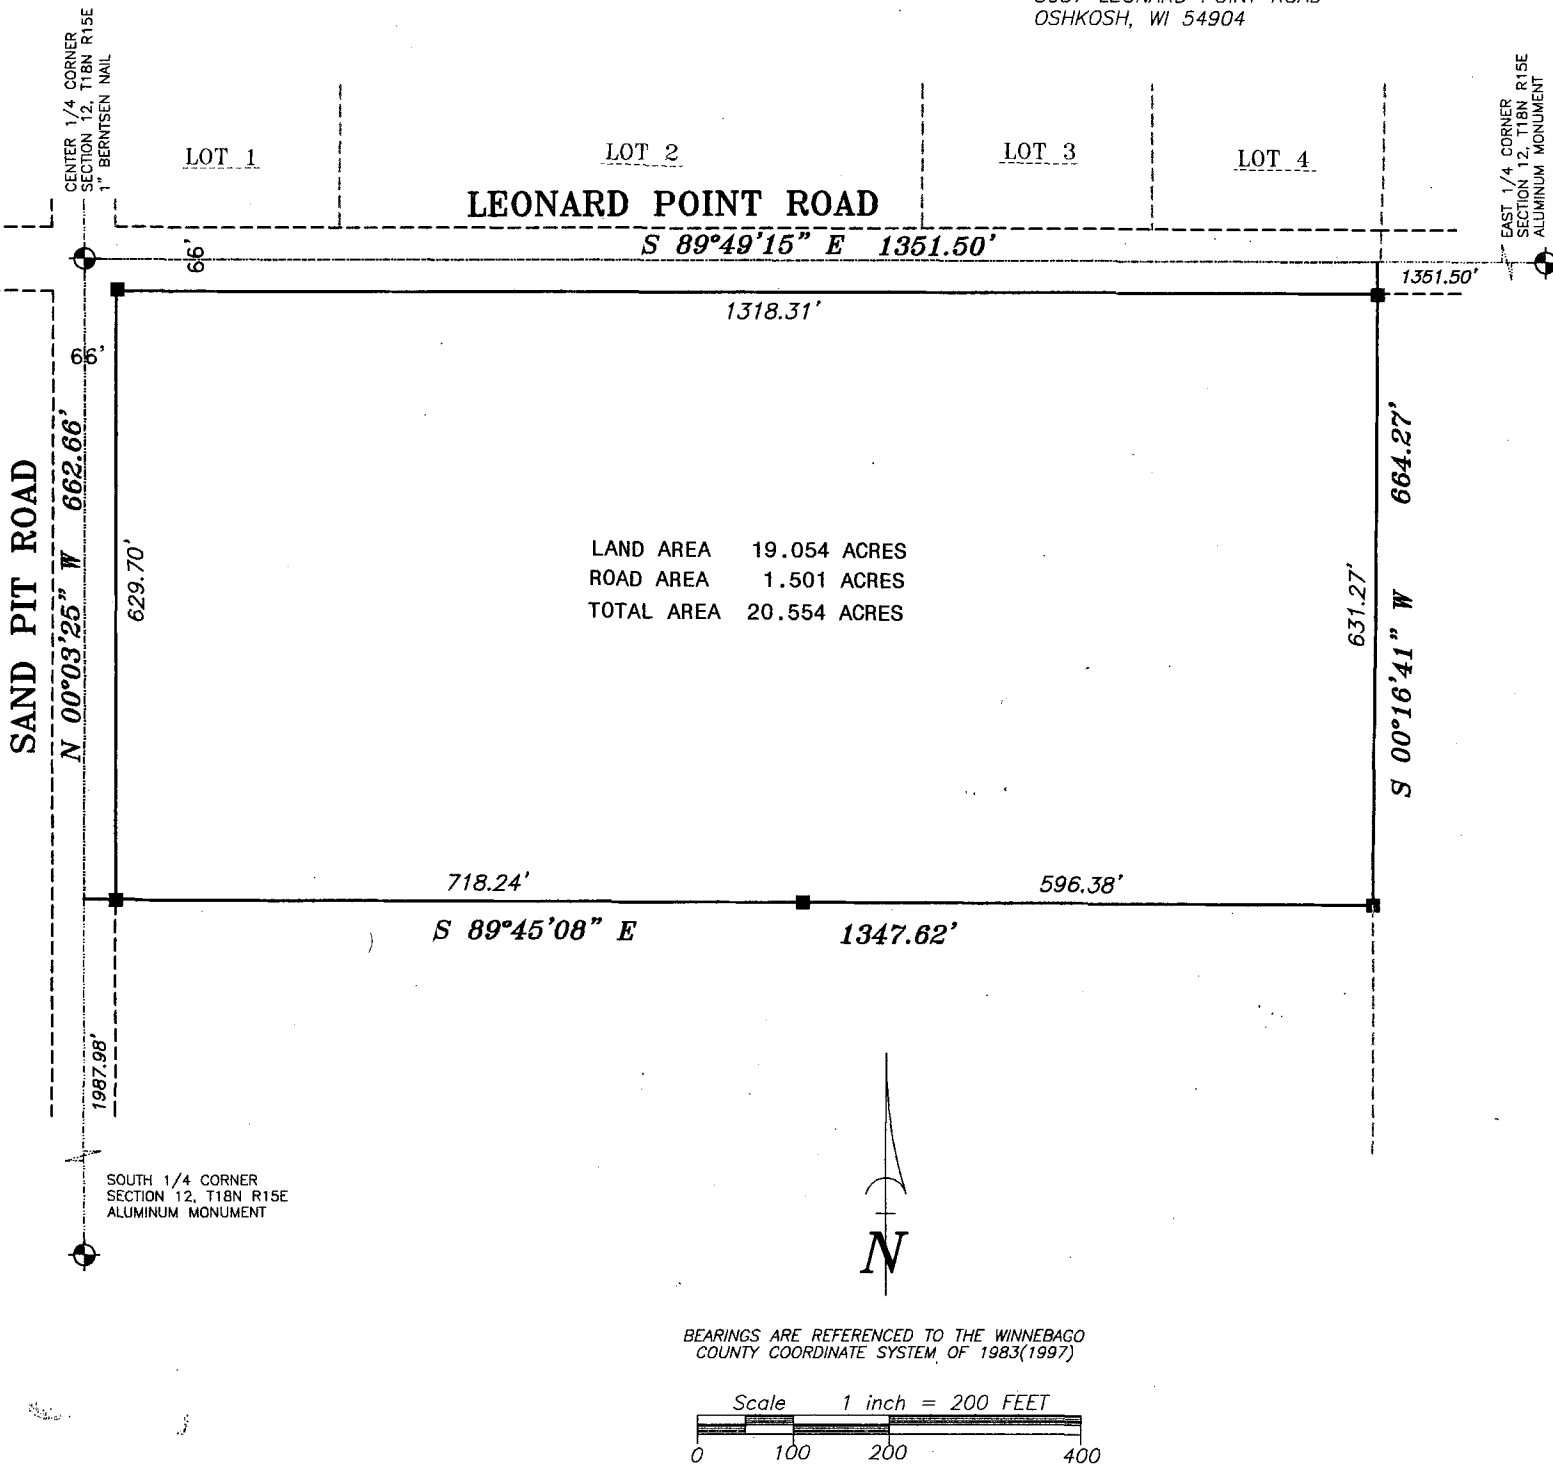

SURVEYOR'S CERTIFICATE

I hereby certify that I have surveyed the property as shown, according to official records and that the plat above drawn is an accurate and correct representation of said survey.

Wisconsin Registered Land Surveyor

Date _____

LEGEND

- 1-1/4" O.D. IRON PIPE SET, 18" LONG,
WEIGHING 1.130 LBS. PER LIN. FOOT
- ⊕ GOVERNMENT CORNER FOUND
- () RECORDED AS



Martenson & Eisele, Inc.

109 West Main Street
Omro, WI 54963
www.martenson-eisele.com
P 920.685.6240 F 920.685.6340

Planning
Environmental
Surveying
Engineering
Architecture

PROJECT NO. 0-0169-004

FILE 00169004POS

THIS INSTRUMENT WAS DRAFTED BY: JJS