


PLAT OF SURVEY

PART OF THE SOUTHEAST 1/4 OF THE NORTHEAST 1/4 OF SECTION 12, TOWNSHIP 18 NORTH, RANGE 15 EAST, TOWN OF OMRO, WINNEBAGO COUNTY, WISCONSIN.

SURVEY FOR:
RANDY SCHMIEDEL
230 OHIO STREET, SUITE 200
OSHKOSH, WI 54902

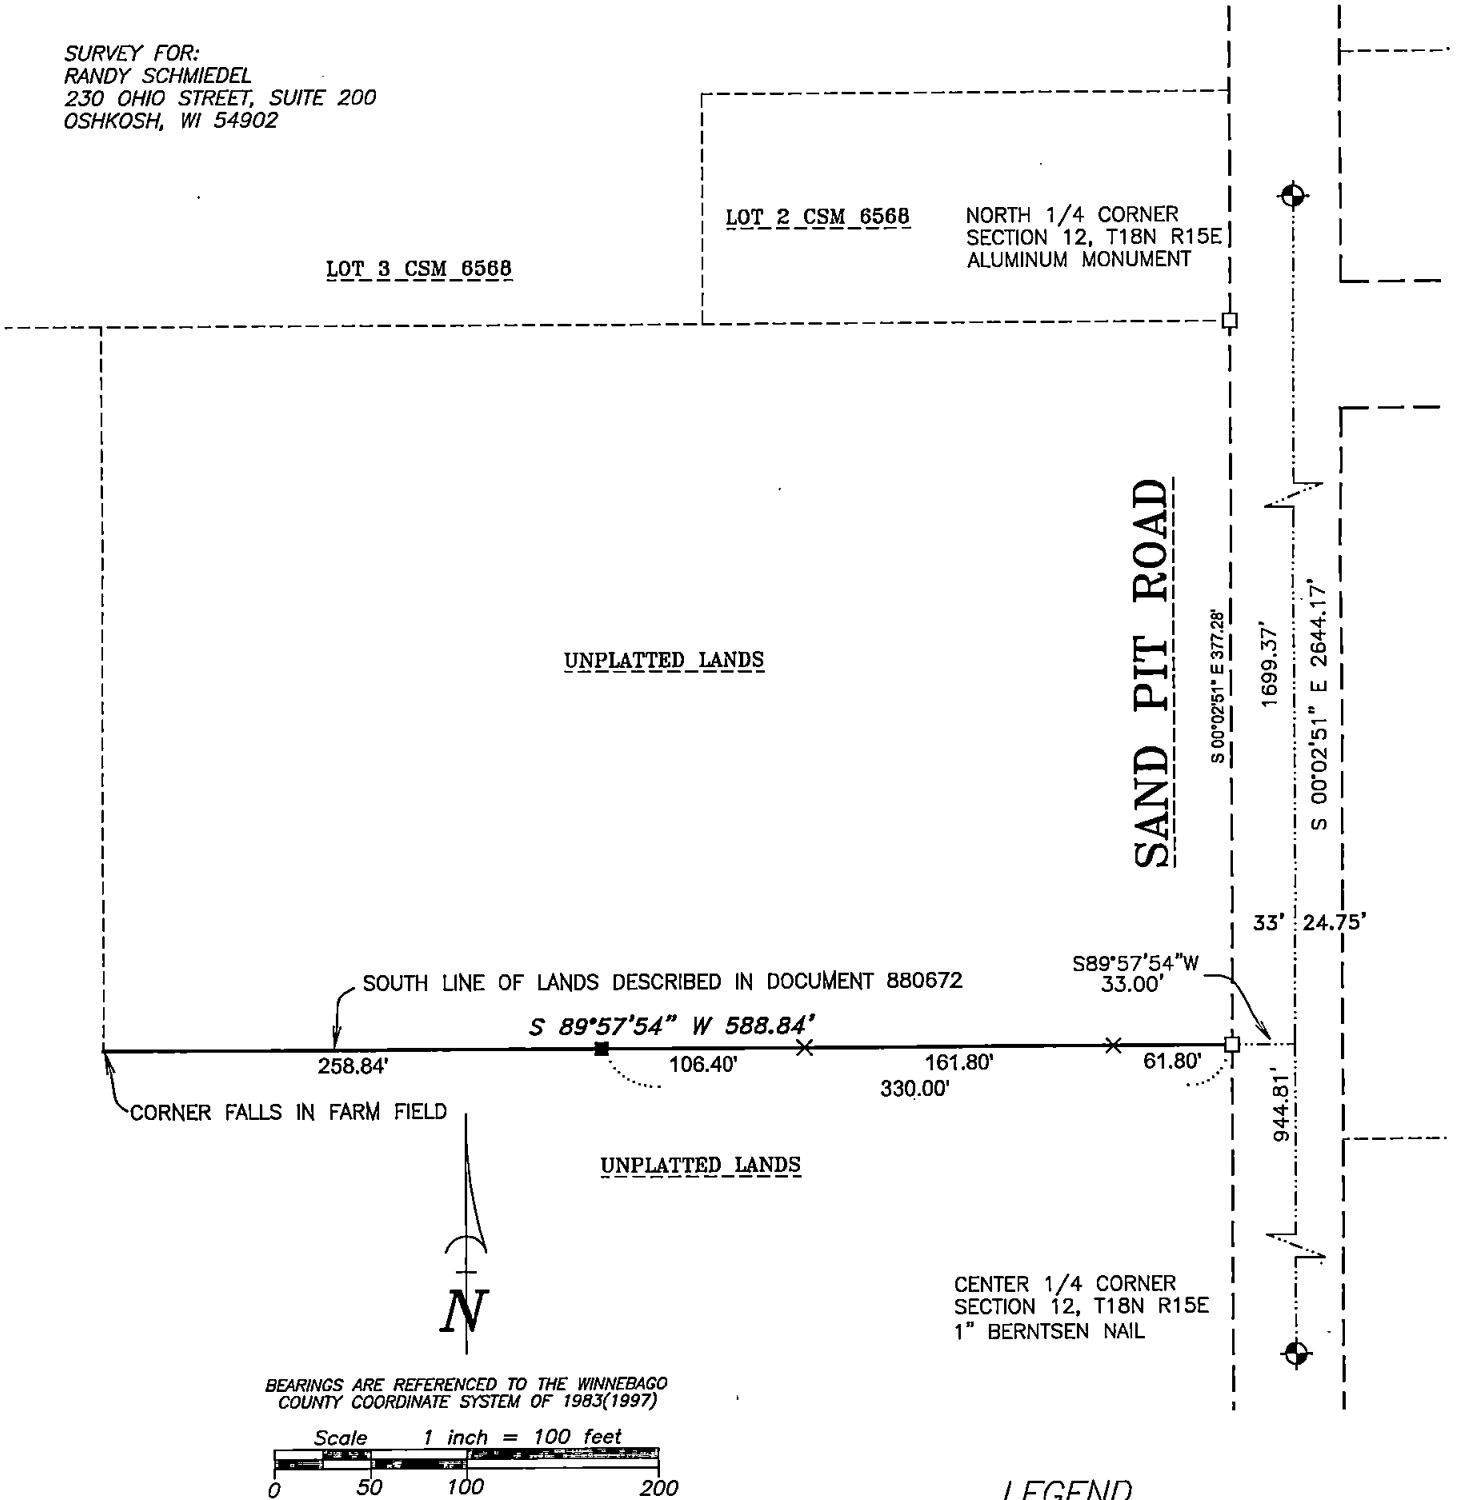


SURVEYOR'S CERTIFICATE

I hereby certify that I have surveyed the property as shown, according to official records and that the plat above drawn is an accurate and correct representation of said survey.

Darryl S. Lehman 1-2-25
Wisconsin Professional Land Surveyor Date

LEGEND

- 1-1/4" O.D. IRON PIPE SET, 18" LONG, WEIGHING 1.130 LBS. PER LIN. FOOT
- × 4' WOOD LATH SET
- 1-1/4" O.D. IRON PIPE FOUND
- ⊕ GOVERNMENT CORNER FOUND

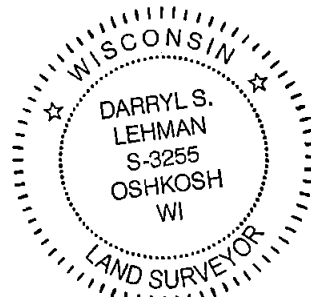

Martenson & Eisele, Inc.



101 West Main Street
Omro, WI 54963
www.martenson-eisele.com
P 920.685.6240

Planning
Environmental
Surveying
Engineering
Architecture

PROJECT NO. 0-2008-009

FILE 2008009pos.dwg

THIS INSTRUMENT WAS DRAFTED BY: DSL