


# PLAT OF SURVEY


LOT 40, IN THE FIRST ADDITION TO SWALLOW BANKS, BEING PART OF THE SOUTHEAST 1/4 OF THE NORTHEAST 1/4 OF SECTION 12, TOWNSHIP 18 NORTH, RANGE 15 EAST, TOWN OF OMRO, WINNEBAGO COUNTY, WISCONSIN.

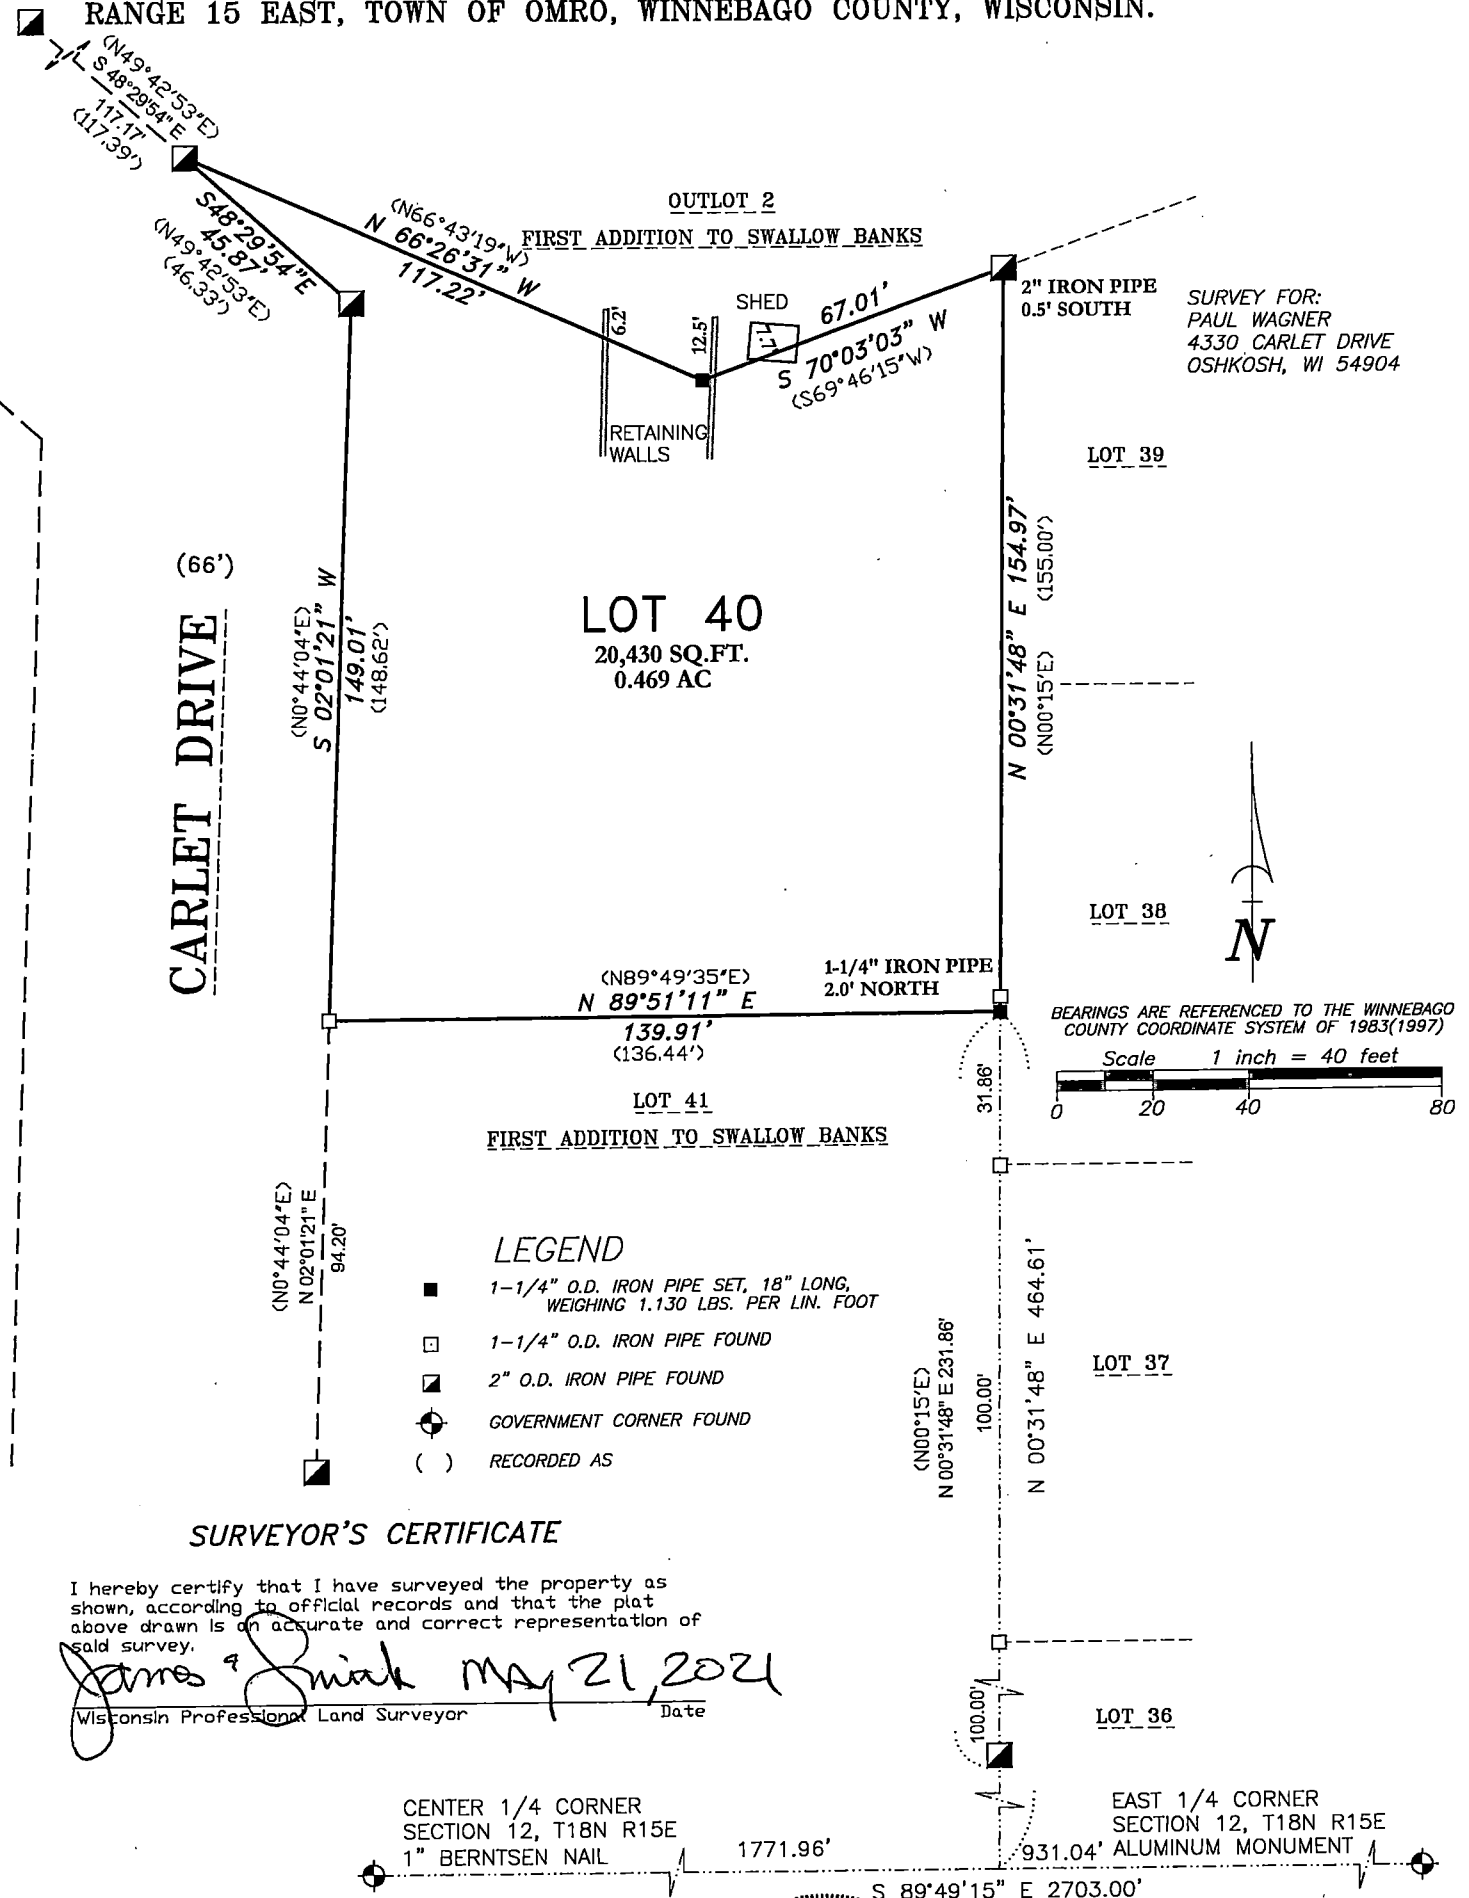

Martenson & Eisele, Inc.

101 West Main Street  
Omro, WI 54963  
www.martenson-eisele.com  
P 920.685.6240 F 920.685.6340

Planning  
Environmental  
Surveying  
Engineering  
Architecture

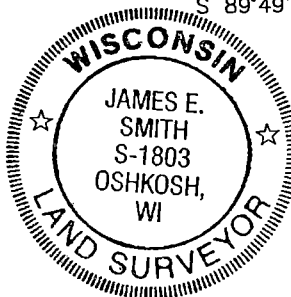

PROJECT NO. 0-2565-001

FILE 2565001POS.DWG

THIS INSTRUMENT WAS DRAFTED BY: DSL