


PLAT OF SURVEY



PART OF CERTIFIED SURVEY MAP 4934, BEING PART OF THE
NORTHEAST 1/4 OF SECTION 12, TOWNSHIP 18 NORTH, RANGE
15 EAST, TOWN OF OMRO, WINNEBAGO COUNTY, WISCONSIN.

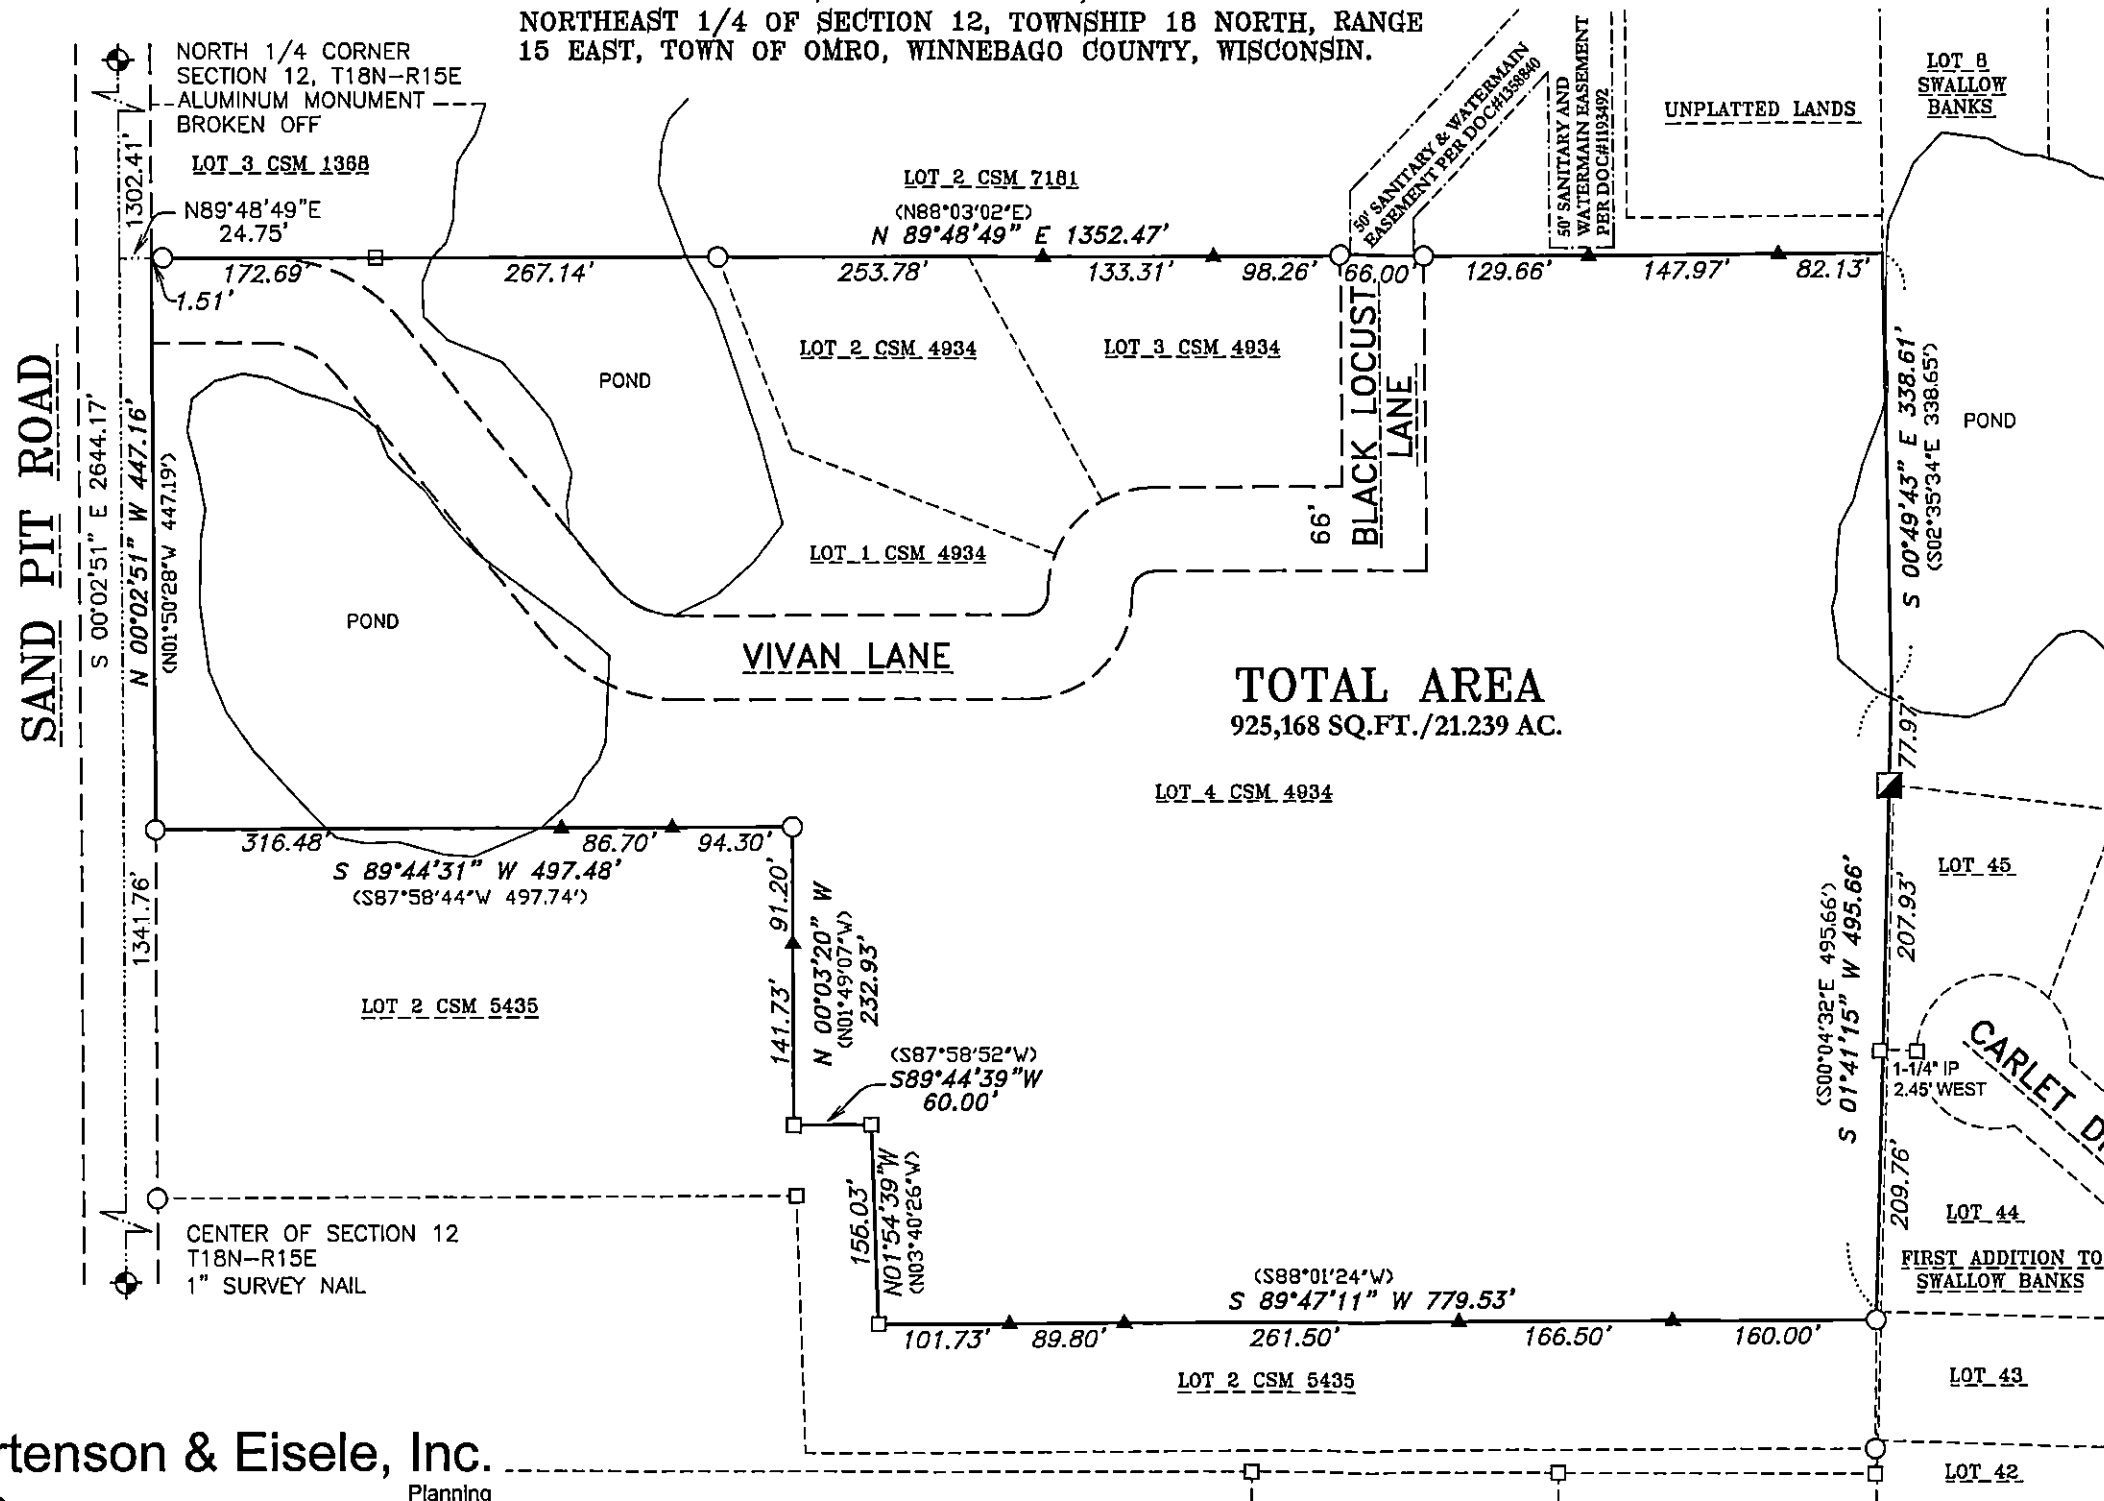

SURVEYOR'S CERTIFICATE

I hereby certify that I have surveyed the property as shown, according to official records and that the plat above drawn is an accurate and correct representation of said survey.

Darryl S. Lehman 8-24-24
Wisconsin Professional Land Surveyor Date

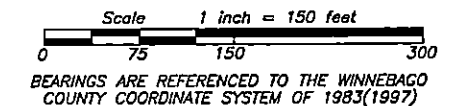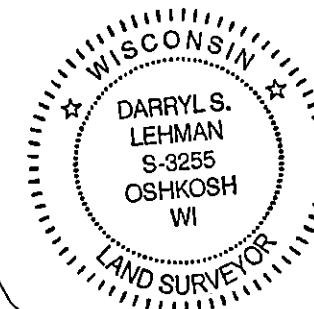

LEGEND

- ▲ 5' FIBERGLASS STAKE SET
- 3/4" REBAR FOUND
- 1-1/4" O.D. IRON PIPE FOUND
- 2" O.D. IRON PIPE FOUND
- ⊕ GOVERNMENT CORNER FOUND
- () RECORDED AS

SURVEY FOR:
JEFF ROGGE
2350 HIWELA TRAIL
PICKETT, WI 54964

Martenson & Eisele, Inc.



109 West Main Street
Omro, WI 54963
www.martenson-eisele.com
P 920.685.6240

Planning
Environmental
Surveying
Engineering
Architecture

PROJECT NO. 0-1706-004

FILE 1706004POS.DWG

THIS INSTRUMENT WAS DRAFTED BY: DSL