


PLAT OF SURVEY

THE SOUTH LINE OF LOT 3 OF CERTIFIED SURVEY MAP 1498, BEING PART OF THE SOUTHWEST 1/4 OF THE SOUTHEAST 1/4 OF SECTION 12, TOWNSHIP 18 NORTH, RANGE 15 EAST, TOWN OF OMRO, WINNEBAGO COUNTY, WISCONSIN.

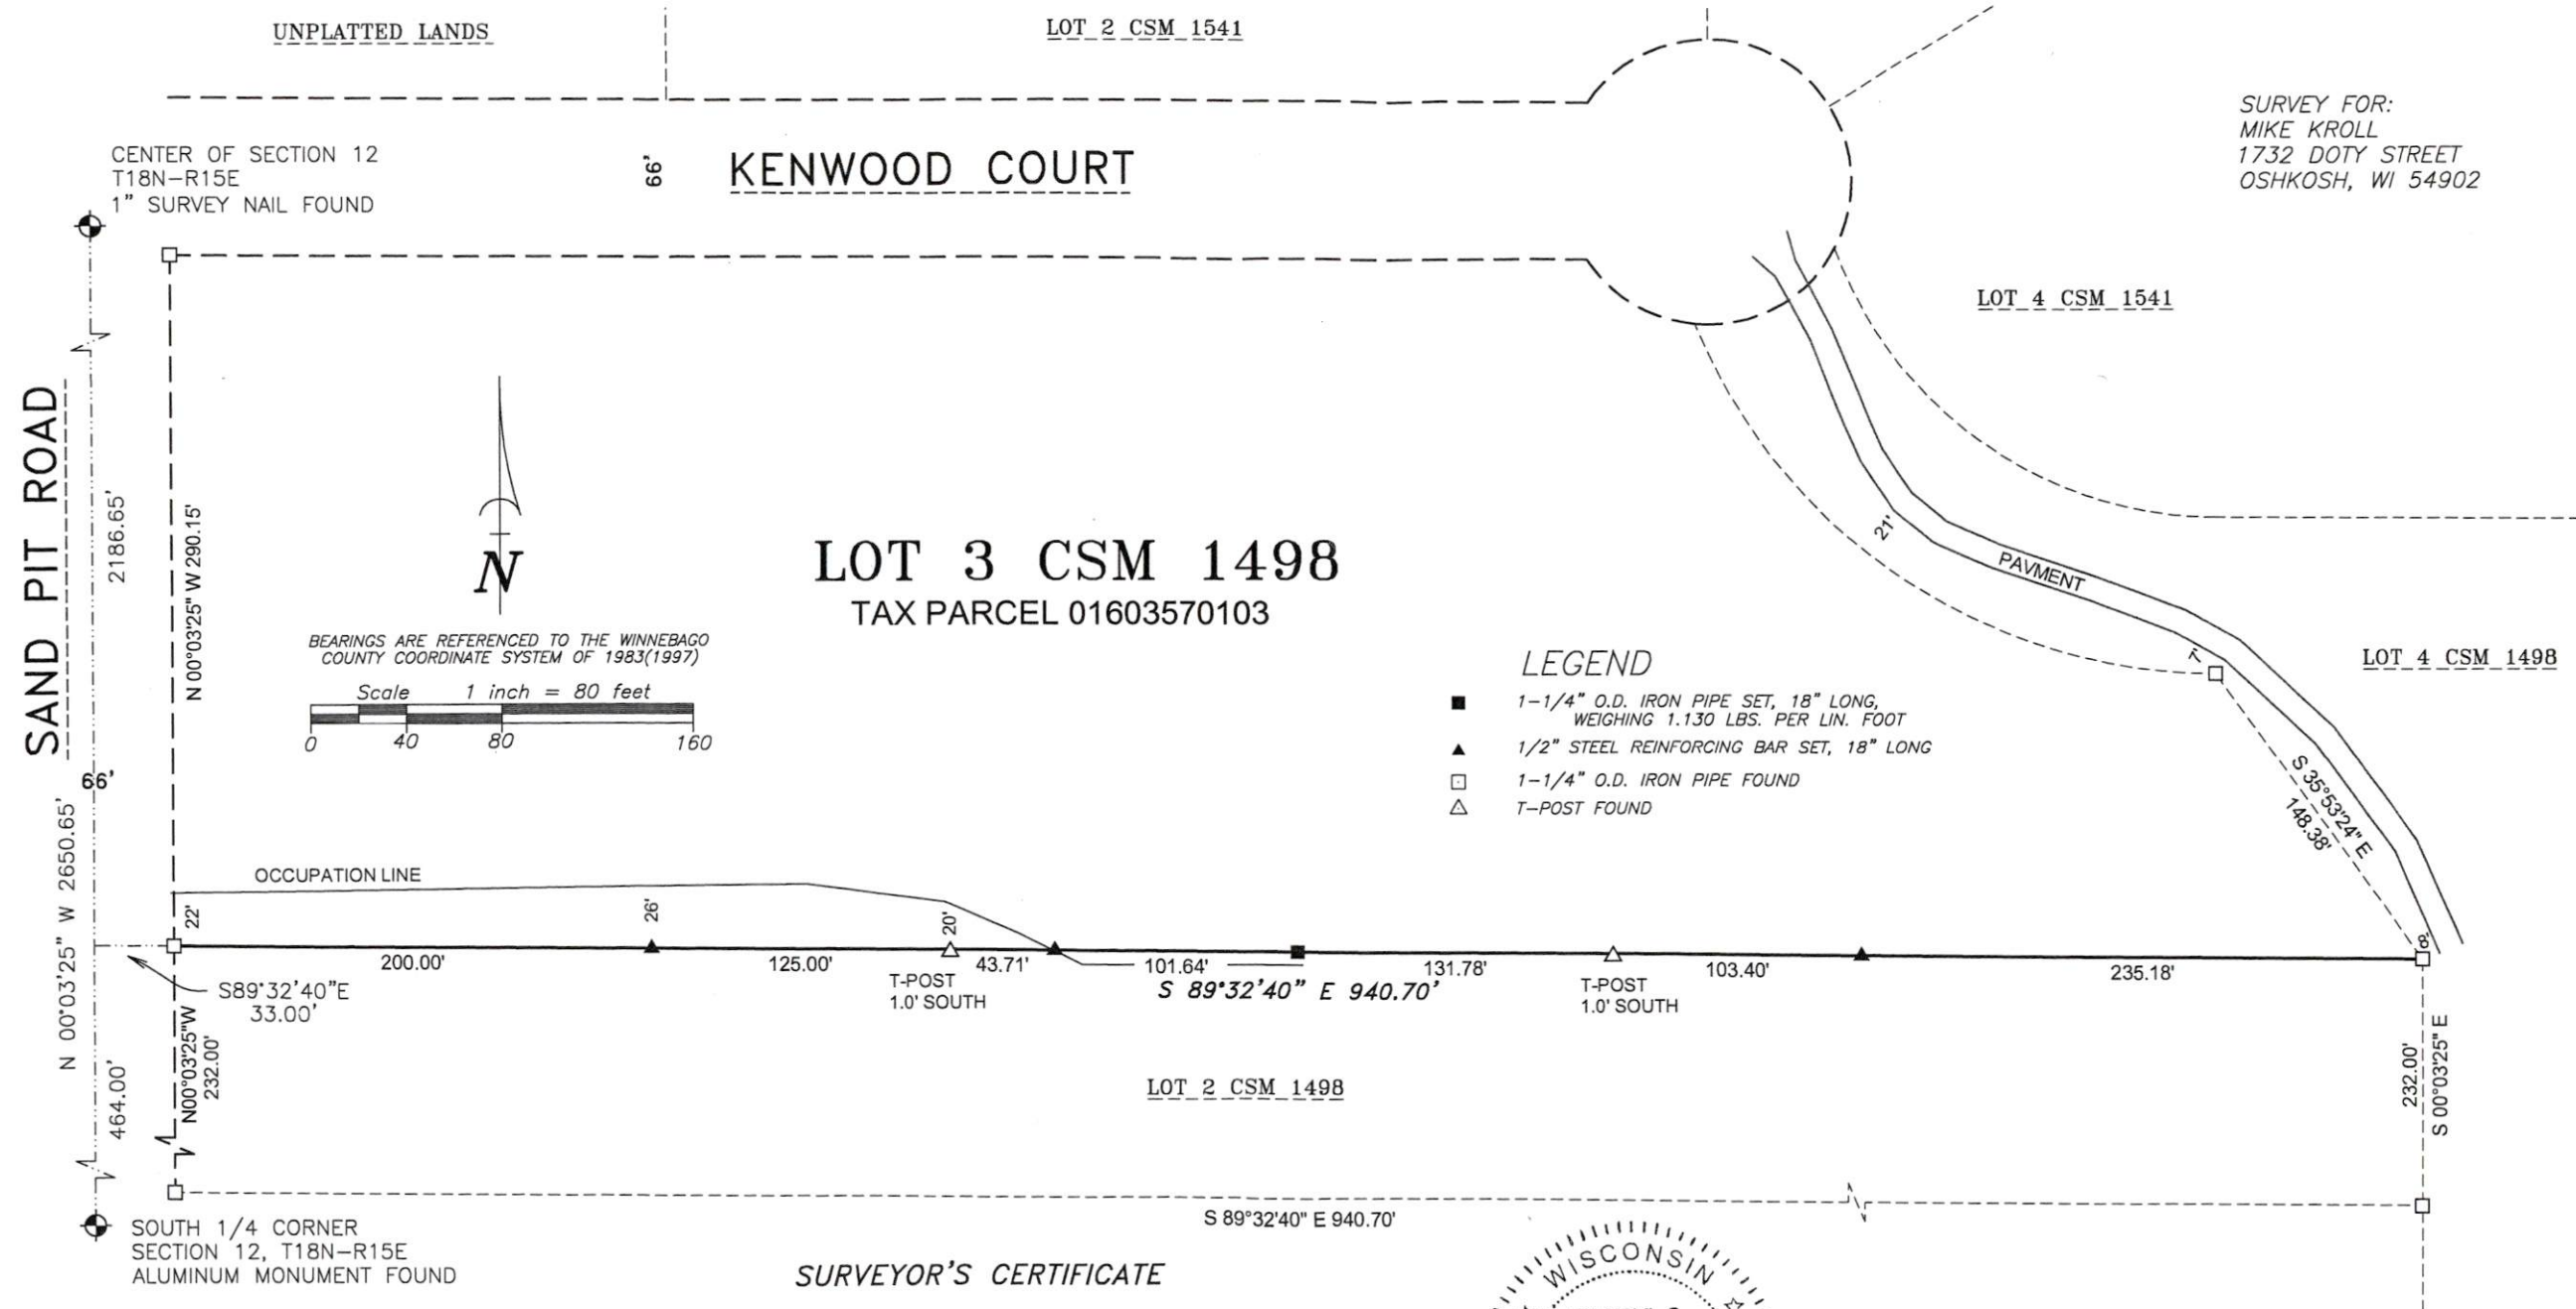

SURVEY FOR:
MIKE KROLL
1732 DOTY STREET
OSHKOSH, WI 54902

LEGEND

- 1-1/4" O.D. IRON PIPE SET, 18" LONG, WEIGHING 1.130 LBS. PER LIN. FOOT
- 1/2" STEEL REINFORCING BAR SET, 18" LONG
- 1-1/4" O.D. IRON PIPE FOUND
- T-POST FOUND

SURVEYOR'S CERTIFICATE

I hereby certify that I have surveyed the property as shown, according to official records and that the plat above drawn is an accurate and correct representation of said survey.

Darryl S. Lehman 8-14-26
Wisconsin Professional Land Surveyor Date



Martenson & Eisele, Inc.



101 West Main Street
Omro, WI 54963
www.martenson-eisele.com
P 920.685.6240

Planning
Environmental
Surveying
Engineering
Architecture

PROJECT NO. 0-3082-001

FILE 3082001POS.DWG

THIS INSTRUMENT WAS DRAFTED BY: DSL