


PLAT OF SURVEY

PART OF LOT 2 OF CERTIFIED SURVEY MAP 5435, BEING PART OF THE NORTHEAST 1/4 OF SECTION 12, TOWNSHIP 18 NORTH, RANGE 15 EAST, TOWN OF OMRO, WINNEBAGO COUNTY, WISCONSIN.

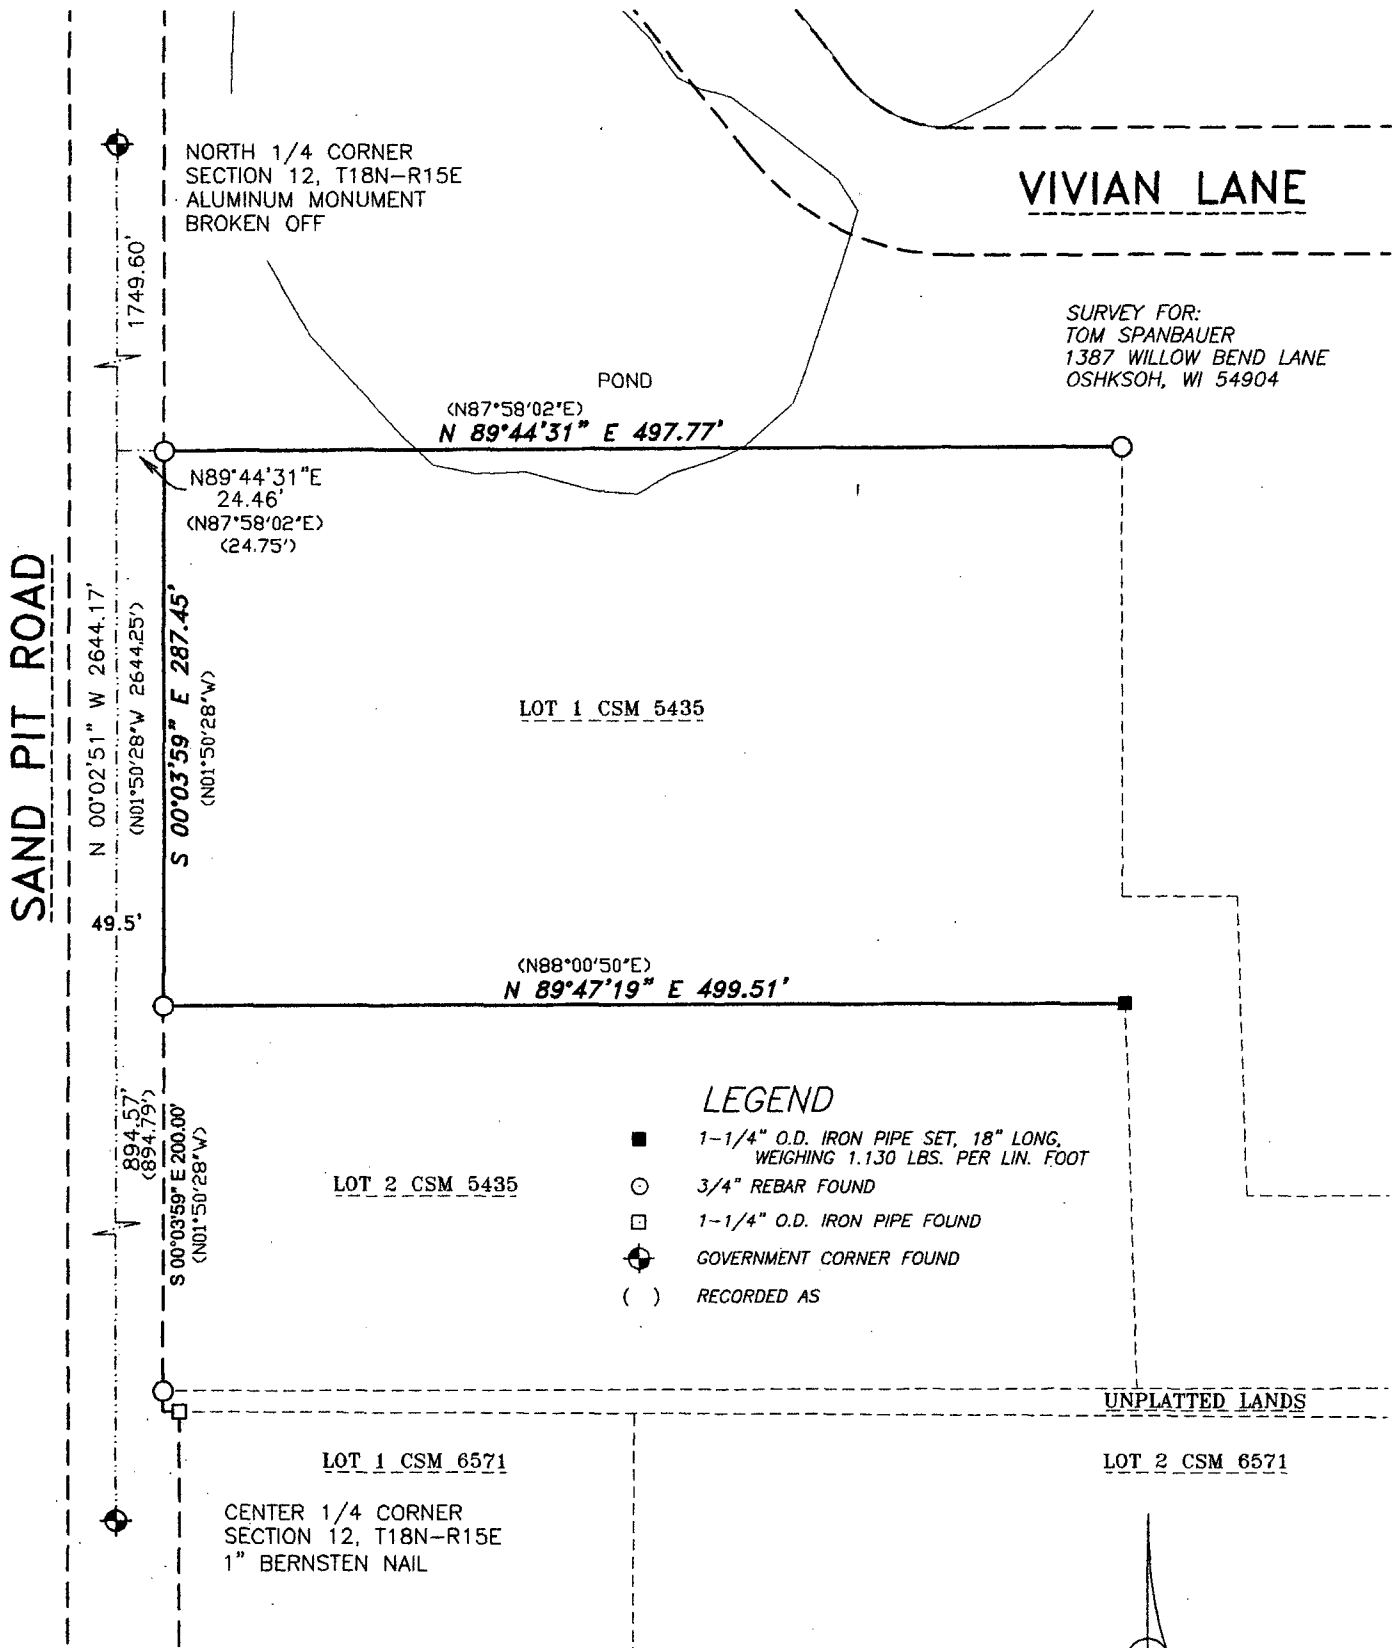

SURVEYOR'S CERTIFICATE

I hereby certify that I have surveyed the property as shown, according to official records and that the plat above drawn is an accurate and correct representation of said survey.


James E. Smith
Wisconsin Registered Land Surveyor

JUNE 26, 2015
Date

Martenson & Eisele, Inc.

109 West Main Street
Omro, WI 54963
www.martenson-eisele.com
P 920.685.6240 F 920.685.6340

Planning
Environmental
Surveying
Engineering
Architecture

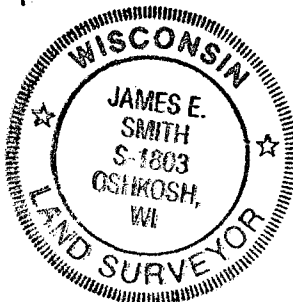

Scale 1 inch = 100 feet
0 50 100 200
BEARINGS ARE REFERENCED TO THE WINNEBAGO COUNTY COORDINATE SYSTEM OF 1983(1997)

PROJECT NO. 0-1953-003

FILE 1953003POS.DWG

THIS INSTRUMENT WAS DRAFTED BY: DSL