


PLAT OF SURVEY

PART OF THE WEST 1/2 OF THE NORTHEAST 1/4 OF SECTION 12, TOWNSHIP 18 NORTH, RANGE 15 EAST, IN THE TOWN OF OMRO, WINNEBAGO COUNTY, WISCONSIN.

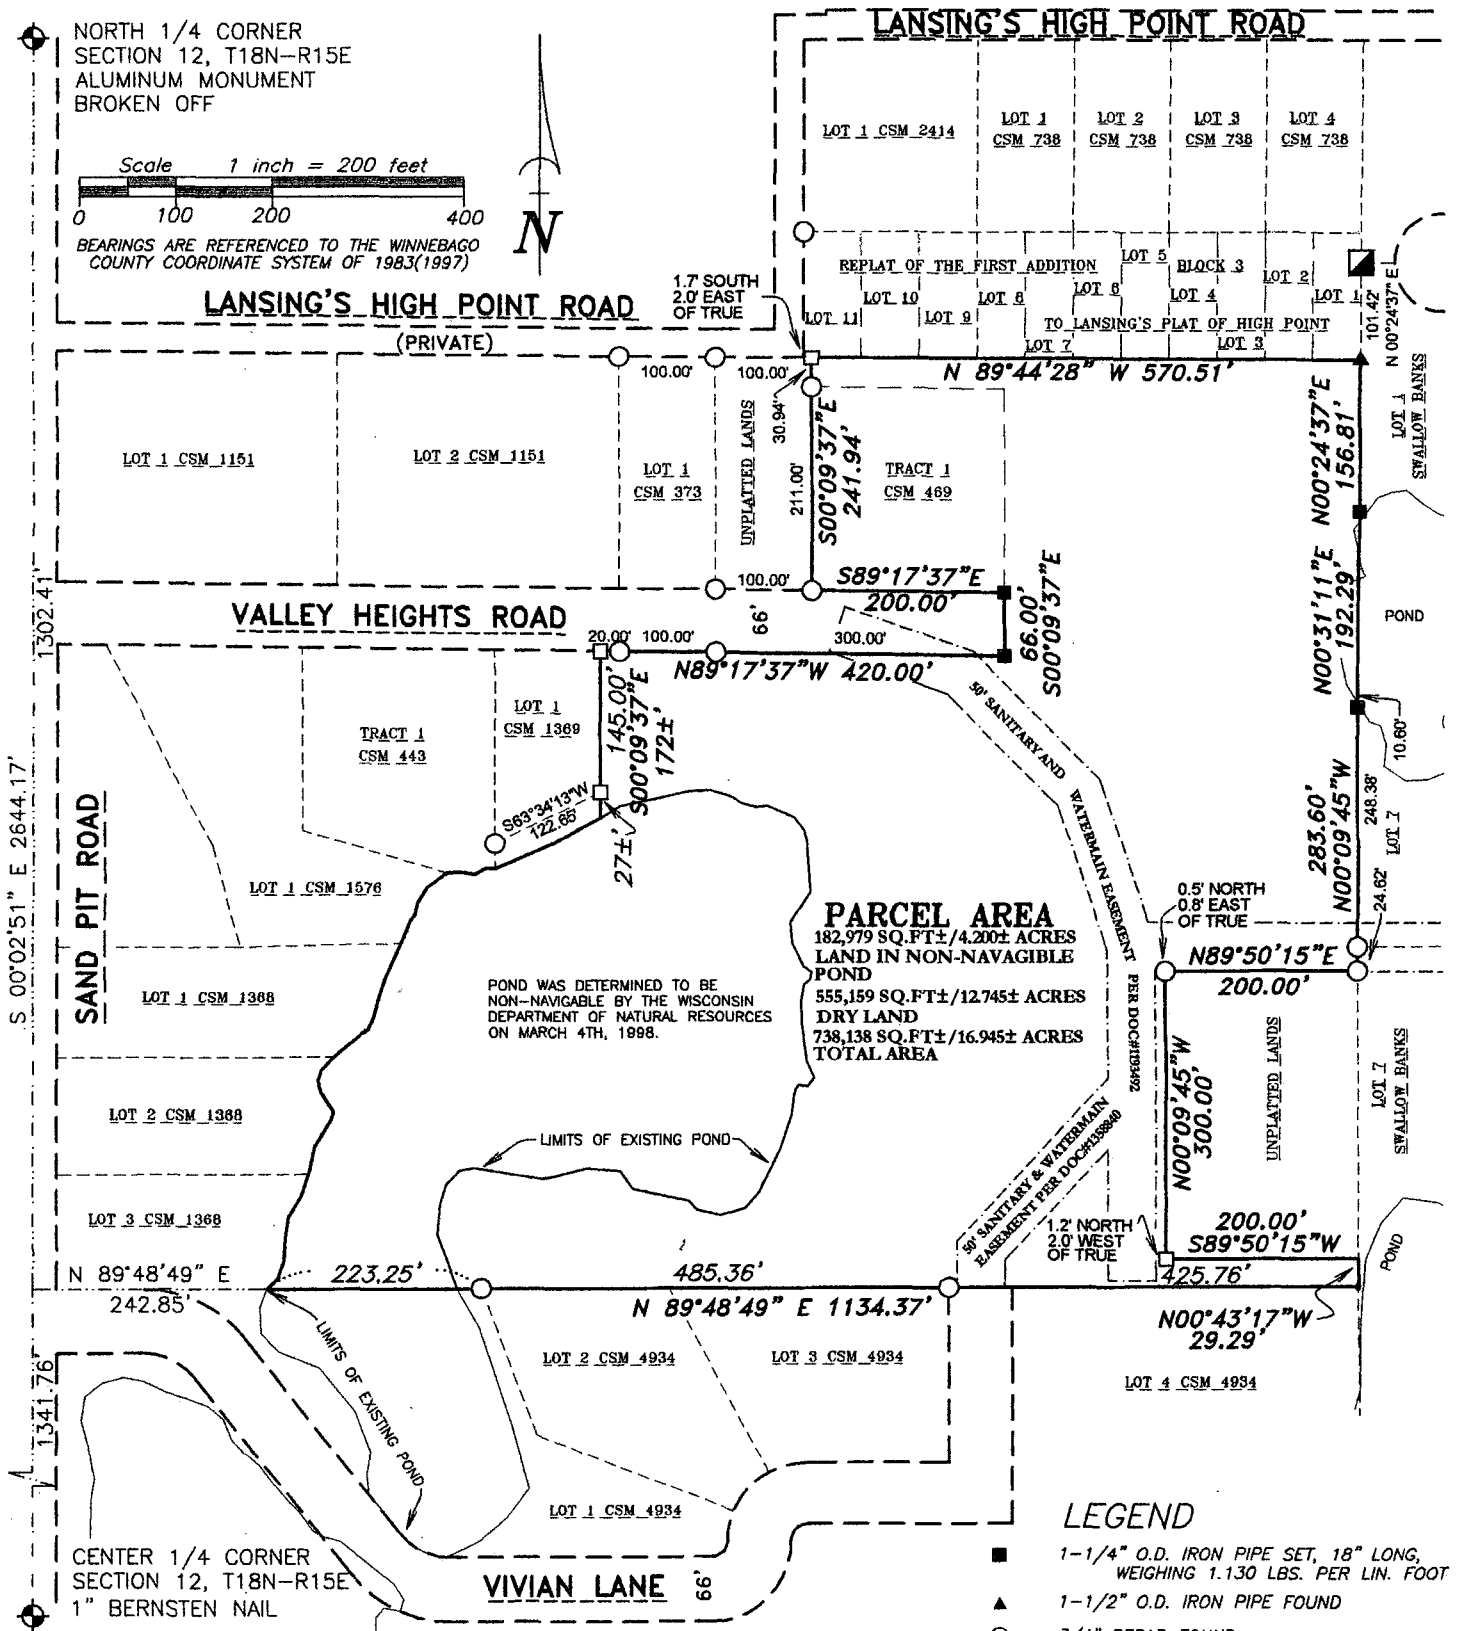

SURVEYOR'S CERTIFICATE

I hereby certify that I have surveyed the property as shown, according to official records and that the plat above drawn is an accurate and correct representation of said survey.


James E. Smith JUNE 26 2015
Wisconsin Registered Land Surveyor Date

Martenson & Eisele, Inc.



109 West Main Street
Omro, WI 54963
www.martenson-eisele.com
P 920.685.6240 F 920.685.6340

Planning
Environmental
Surveying
Engineering
Architecture

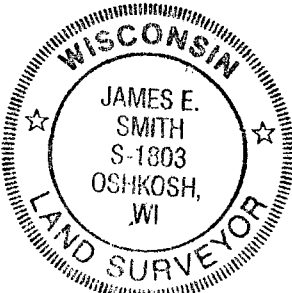

SURVEY FOR:
TOM SPANBAUER
1387 WILLOW BEND LANE
OSHKOSH, WI 54904

PROJECT NO. 0-1953-003

FILE 1953003POS.DWG

THIS INSTRUMENT WAS DRAFTED BY: DSL