


PLAT OF SURVEY

LOT FOUR (4) AND THE NORTH TEN (10) FEET, FRONT AND REAR, OF LOT FIVE (5)
ALL IN BLOCK "M" IN BALDWIN - KNAPP & FITZGERALD'S ADDITION TO OSHKOSH,
IN THE TENTH WARD, CITY OF OSHKOSH, WINNEBAGO COUNTY, WISCONSIN.

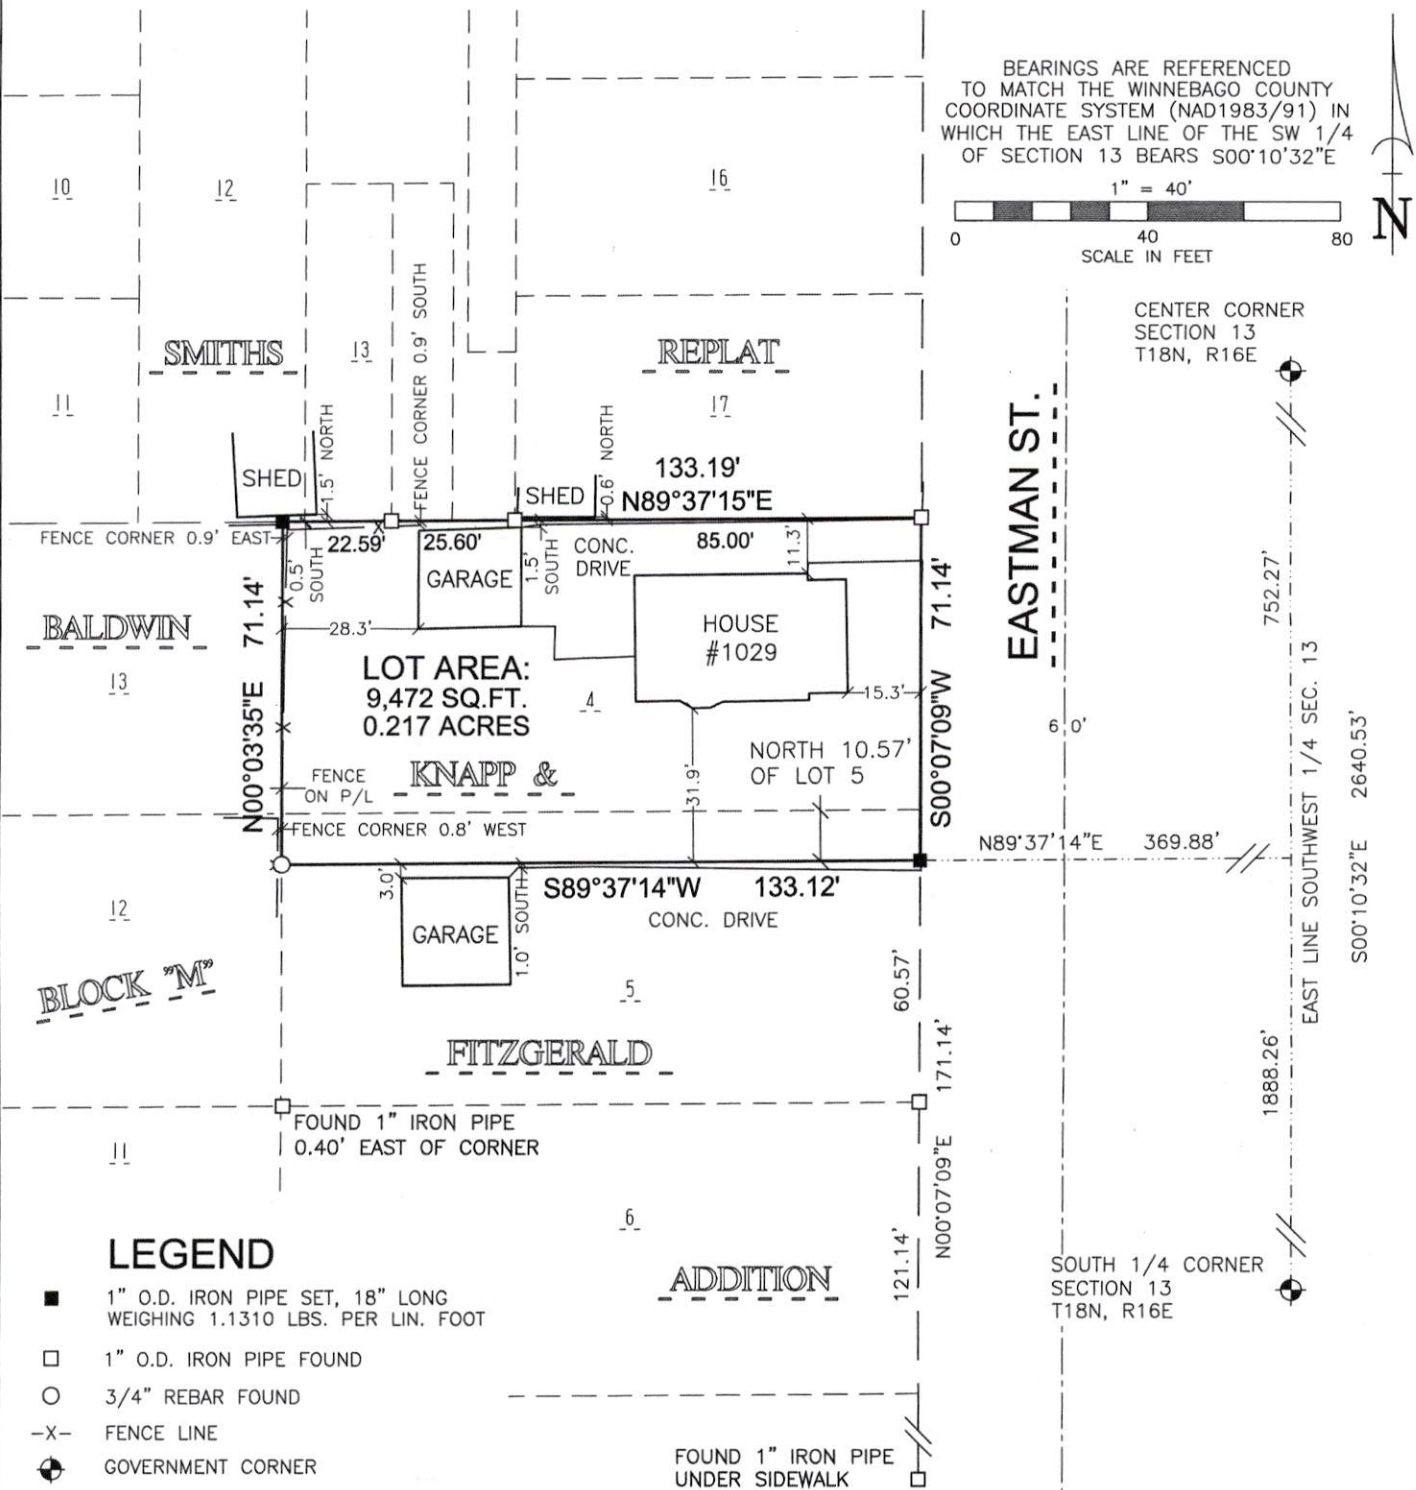

SURVEYOR'S CERTIFICATE

I, DARRYL S. LEHMAN, HEREBY CERTIFY THAT I HAVE SURVEYED
THIS PROPERTY AND THIS MAP IS A TRUE REPRESENTATION
THEREOF AND IS, TO THE BEST OF MY KNOWLEDGE AND BELIEF, A
TRUE AND ACCURATE REPRESENTATION THEREOF.

DATED THIS THE 18th DAY OF August, 2026

Darryl S. Lehman
DARRYL S. LEHMAN, PROFESSIONAL LAND SURVEYOR S-3255



**Martenson
& Eisele**

1377 Midway Road
Menasha, WI 54952
info@martenson-eisele.com
920.731.0381

Architecture
Engineering
Surveying
Environmental

SURVEY FOR:
LAURA GEHRKE
1029 EASTMAN STREET
OSHKOSH, WI 54901

PROJECT NO. 0-3093-001
FILE 0-3093-001_PS.dwg SHEET 1 OF 1
THIS INSTRUMENT WAS DRAFTED BY: G.Smith