


PLAT OF SURVEY

PART OF NE 1/4 OF THE SW 1/4 OF SECTION 13, TOWNSHIP 18 NORTH,
RANGE 15 EAST, TOWN OF OMRO, WINNEBAGO COUNTY, WISCONSIN.

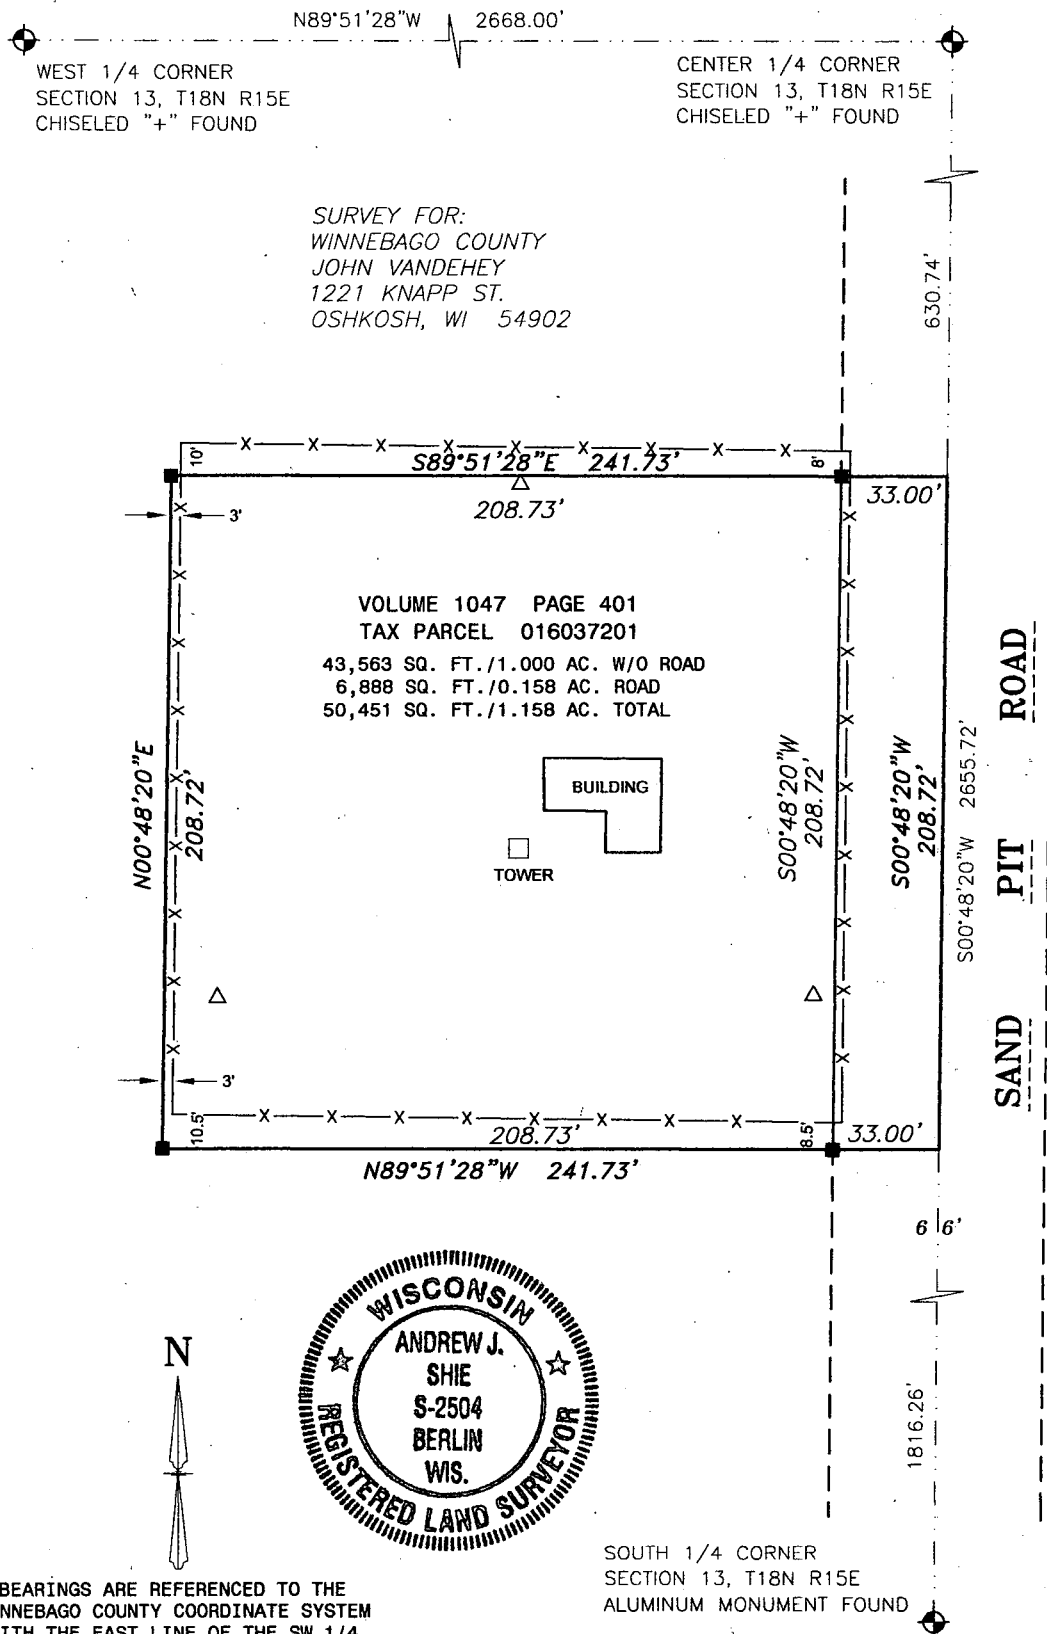

BEARINGS ARE REFERENCED TO THE
WINNEBAGO COUNTY COORDINATE SYSTEM
WITH THE EAST LINE OF THE SW 1/4
OF SECTION 13 BEARING S 00°48'20" W
Scale 1 inch = 60 feet



SOUTH 1/4 CORNER
SECTION 13, T18N R15E
ALUMINUM MONUMENT FOUND

I, Andrew J. Shie, Wisconsin Registered Land Surveyor, hereby
certify that I have fully complied with Chapter 236 and A-E7
of the Wisconsin State Statutes, and that I have surveyed and
mapped all boundaries shown on this map to the best of my
knowledge and belief.

Andrew J. Shie 6/18/2012
Andrew J. Shie Date
Wisconsin Registered Land Surveyor S-2504

**FOX VALLEY
LAND SURVEYING**



2909 W. TILLMAN ST.
APPLETON, WI 54914
(920) 474-5025 (Office)
(920) 410-3379 (Cell)

email: foxvalleylandsurveying@gmail.com
website: foxvalleylandsurveying.com
PROJECT NO. 181513-1

LEGEND

- 1-1/4" O.D. IRON PIPE SET - 18" LONG,
WEIGHING 1.130 LBS./LIN. FT.
- △ GROUND/ GUY WIRE ANCHOR
- ⊕ GOVERNMENT CORNER
- ×× FENCE LINE
- () RECORDED AS