


PLAT OF SURVEY

ALL OF THE NORTHEAST 1/4 OF THE NORTHEAST 1/4 OF SECTION 14, TOWNSHIP 18 NORTH, RANGE 15 EAST, TOWN OF OMRO, WINNEBAGO COUNTY, WISCONSIN.

SURVEY FOR:
MATT ZIEGENHAGEN
2411 KNOTT ROAD
OSHKOSH, WI 54904

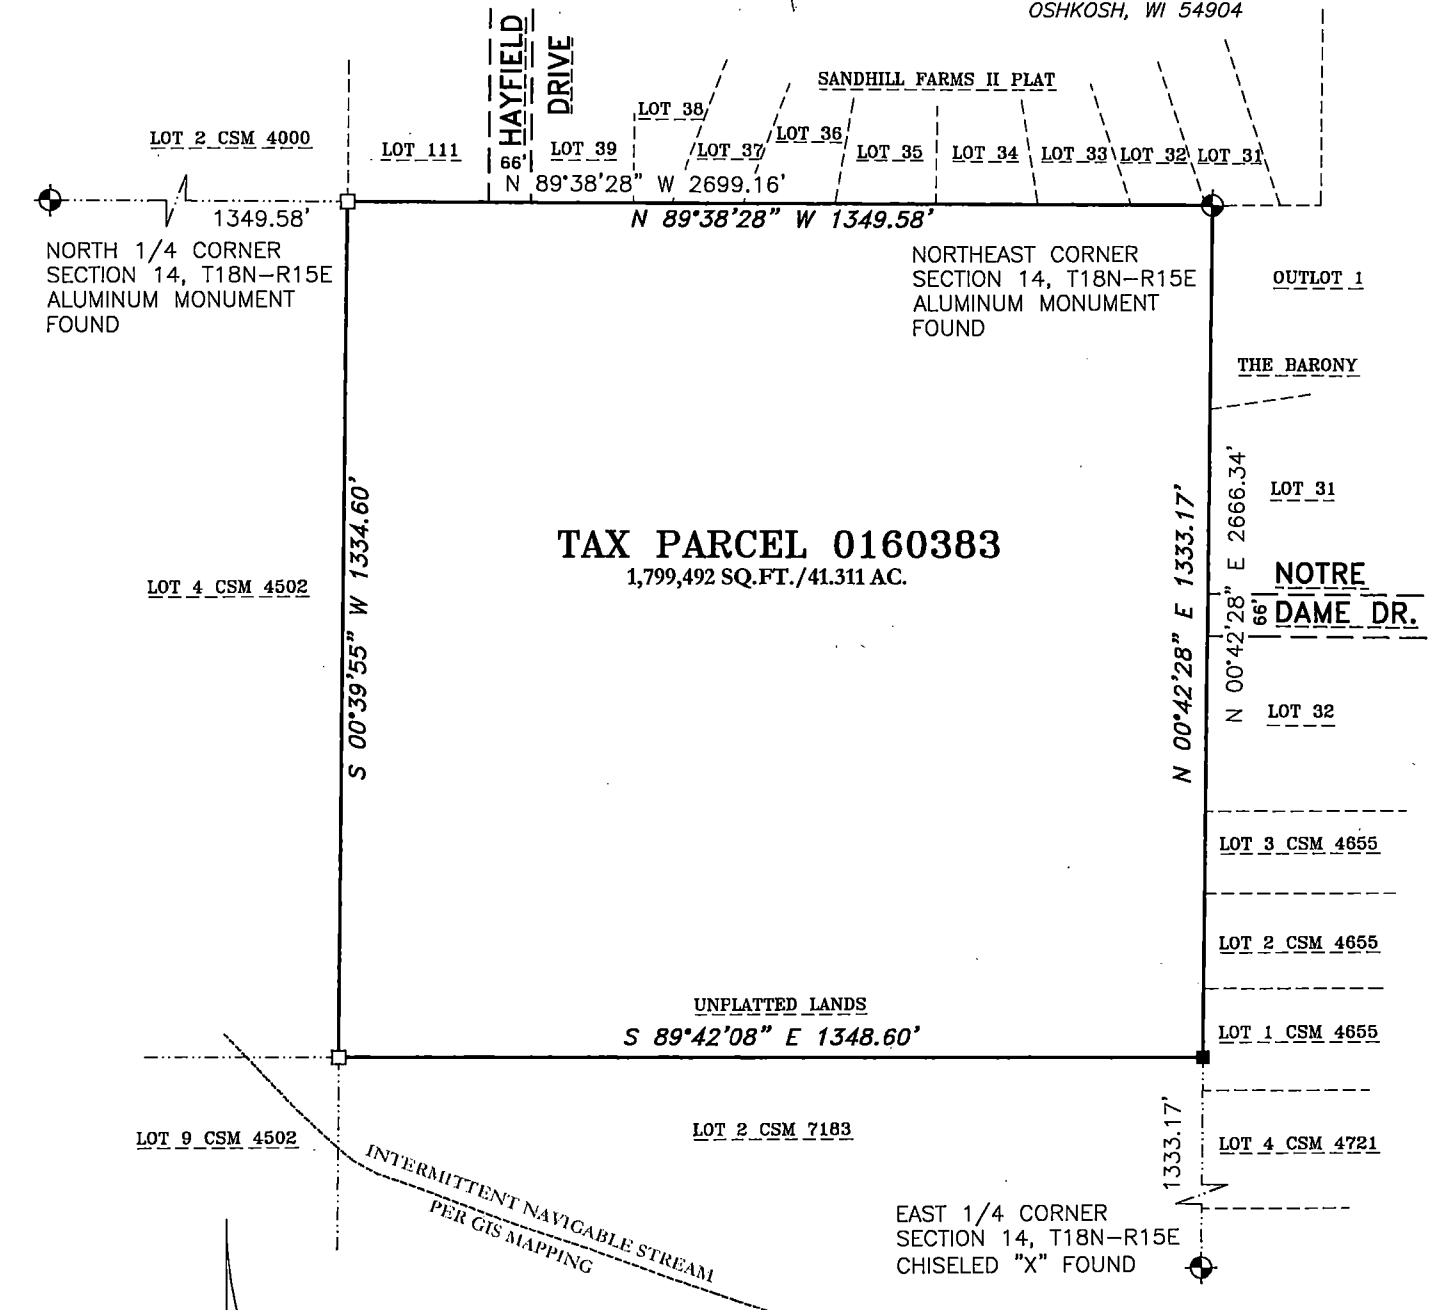

Scale 1 inch = 300 feet

0 150 300 600

BEARINGS ARE REFERENCED TO THE WINNEBAGO
COUNTY COORDINATE SYSTEM OF 1983(1997)
IN WHICH THE EAST LINE OF THE NORTHEAST 1/4,
OF SECTION 14, BEARS N00°42'28"E

LEGEND

- 1-1/4" O.D. IRON PIPE SET, 18" LONG,
WEIGHING 1.130 LBS. PER LIN. FOOT
- 1-1/4" O.D. IRON PIPE FOUND
- ⊕ GOVERNMENT CORNER FOUND

SURVEYOR'S CERTIFICATE

I hereby certify that I have surveyed the property as
shown, according to official records and that the plat
above drawn is an accurate and correct representation of
said survey.

James E. Smith 4.26.21
Wisconsin Professional Land Surveyor

Date



Martenson & Eisele, Inc.

101 West Main Street
Omro, WI 54963
www.martenson-eisele.com
P 920.685.6240 F 920.685.6340

Planning
Environmental
Surveying
Engineering
Architecture

PROJECT NO. 0-2117-004

FILE 2117004CSM.DWG

THIS INSTRUMENT WAS DRAFTED BY: DSL