

PROJECT- BUTTE DES MORTS #WM6036
SURVEYED FOR:
EDGE CONSULTING ENGINEERS, INC.
624 WATER STREET
PRAIRIE DU SAC, WI 53578

AND

SURVEYED FOR:

AT&T MOBILITY
930 NATIONAL PARKWAY
SCHAUMBURG, IL 60173

PROPERTY OWNER:

HARVE C. & RENEE M. ROSS
3871 C.R. "FF"
OMRO, WI 54963

PARCEL NO.: 016 0392

ZONED: A-2

DEED: DOCUMENT NO. 715434

-LEGEND-

- o = 1" X 18" IRON PIPE SET
- = 1" IRON PIPE FOUND
- = 6" NAIL SET
- ⊕ = COUNTY MONUMENT FOUND
- ⊙ = EXISTING POWER POLE
- ⊞ = TELEPHONE PEDESTAL
- ⊗ = TEST WELL
- HTP- = HIGH TENSION POWER LINES
- OPL- = OVERHEAD ELECTRIC
- - - = PROPERTY LINE
- ⊙ = EXISTING ARBORVITAE TREE
- ⊙ = EXISTING TREE


I, Craig A. Keach, hereby certify that none of the property described hereon is within a flood plain or wetlands area as defined by FEMA or Wisconsin DNR.

SURVEYOR'S CERTIFICATE

I, Craig A. Keach, Wisconsin Registered Land Surveyor of Meridian Surveying, LLC, certify that I have surveyed the described property and that the map shown is a true and accurate representation thereof to the best of my knowledge and belief.


Dated this 26th day of JULY, 2011.

Craig A. Keach
WISCONSIN REGISTERED LAND SURVEYOR
Craig A. Keach, S-2333

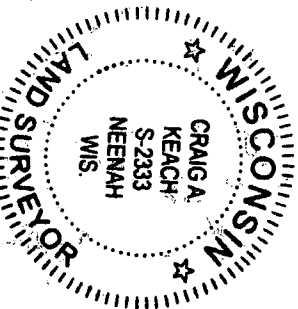

11" X 17" - 1" = 200'
22" X 34" - 1" = 100'

GRAPHIC SCALE

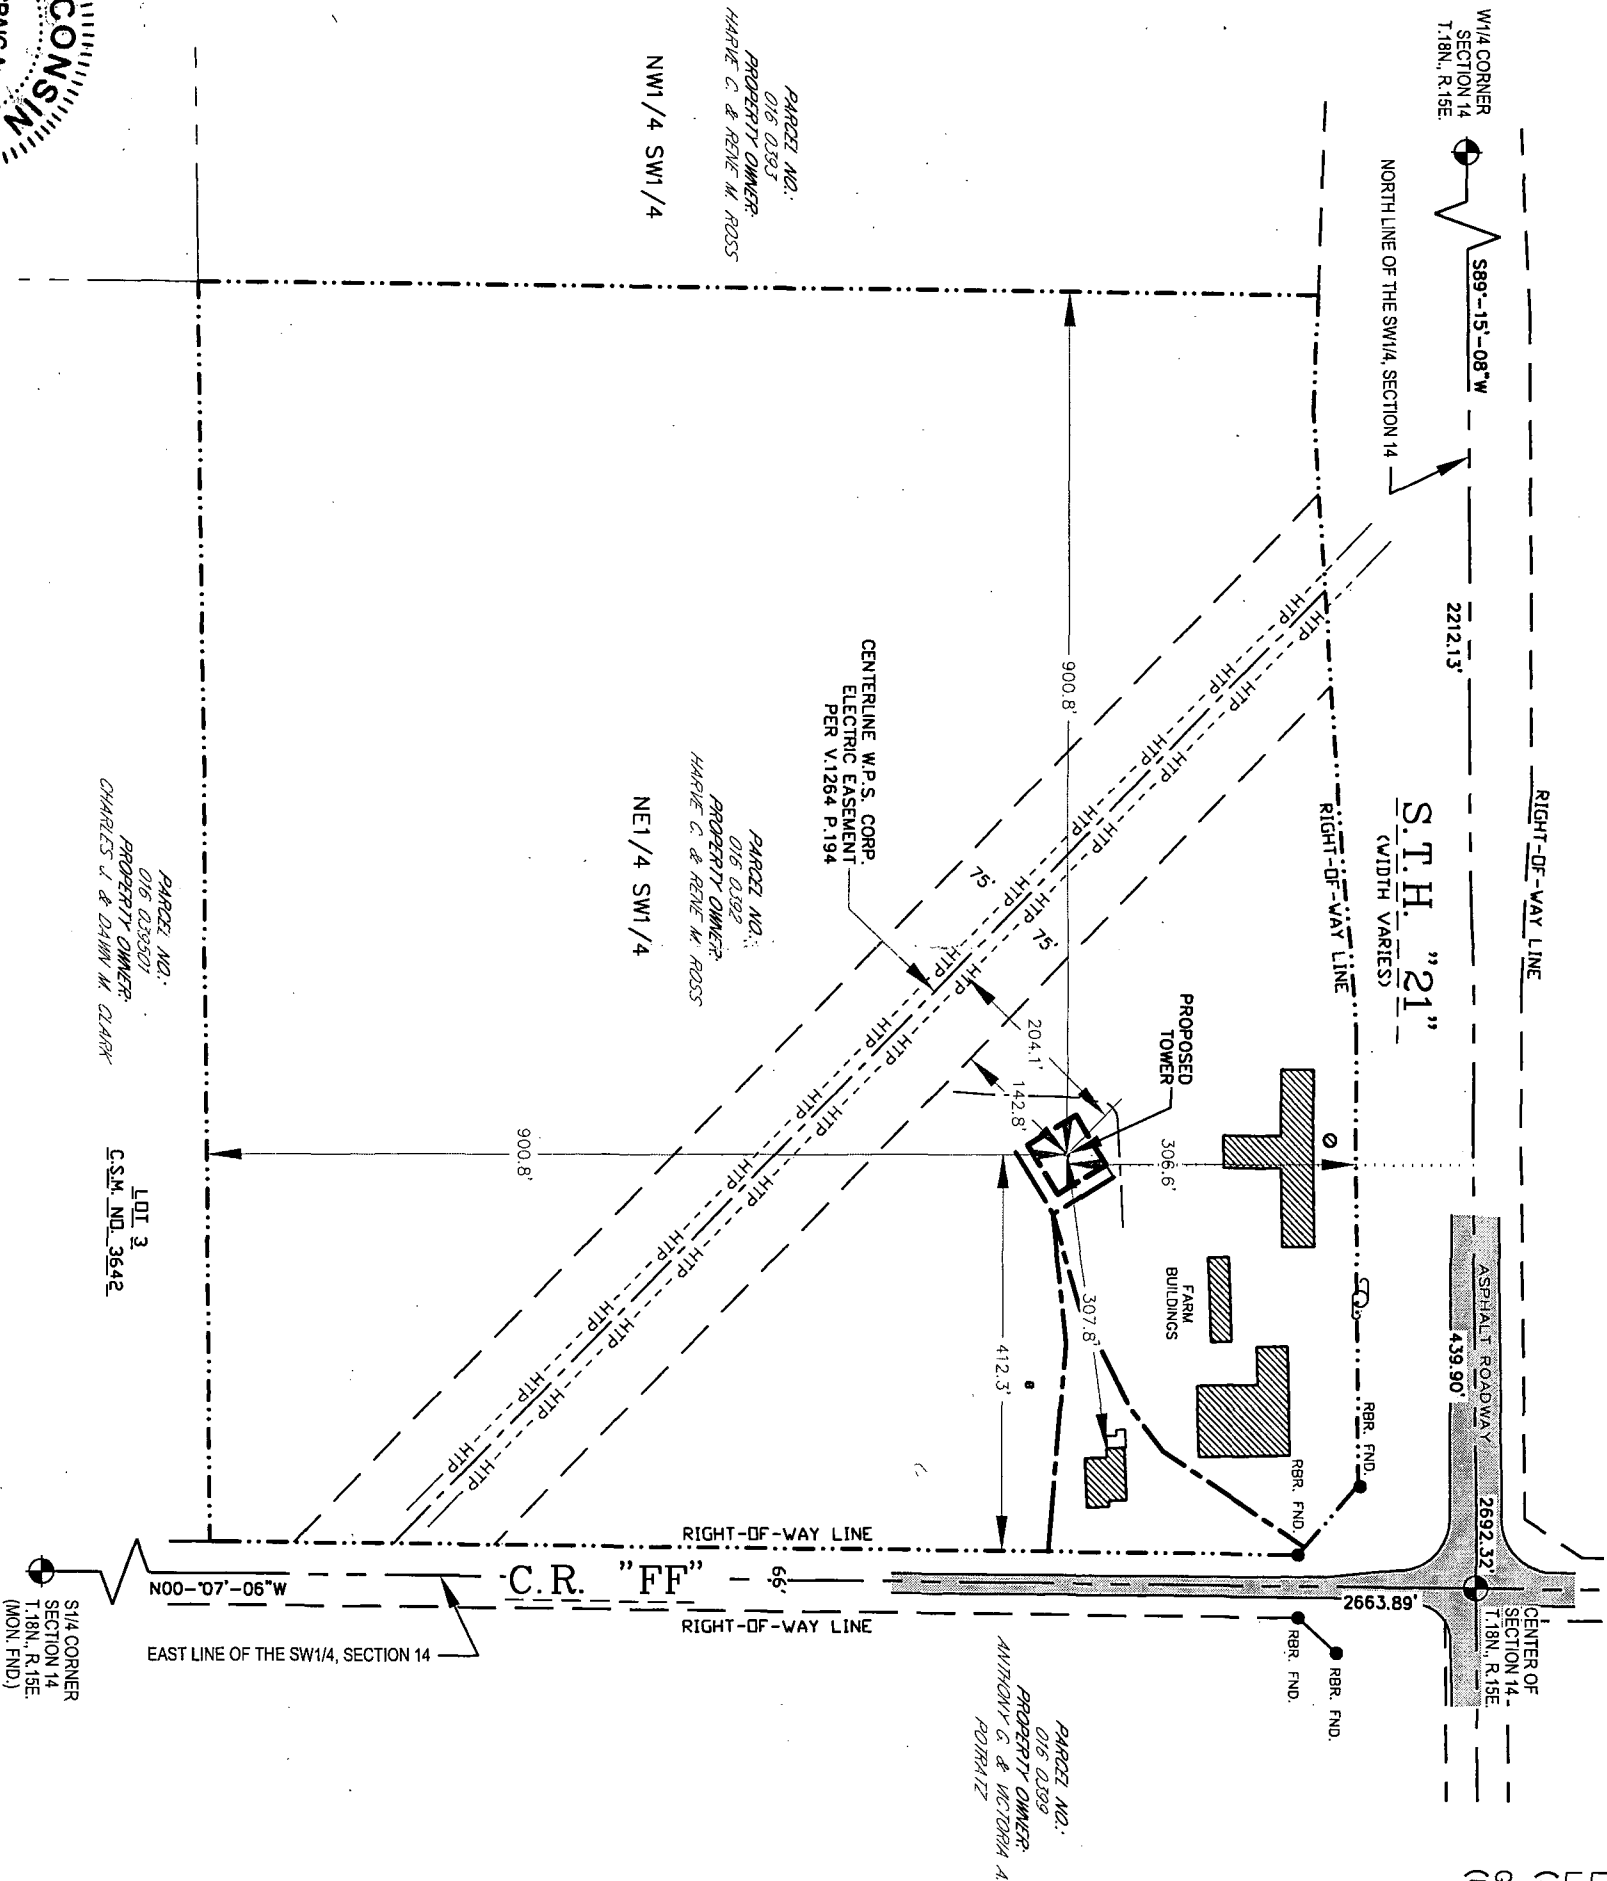


PROPOSED TOWER BASE

LATITUDE: 44°-01'-55.34"
LONGITUDE: 88°-40'-31.25"
(Per North American Datum of 83/91)

Ground Elevation: 789.3'
(Per National Geodetic Vertical Datum of 1929)


BEARINGS REFERENCED TO THE WISCONSIN STATE PLANE COORDINATE SYSTEM (NAD83/91) - SOUTH ZONE

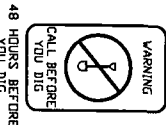

TITLE NOTE:
BASED UPON REVIEW OF THE TITLE INFORMATION IT APPEARS THAT THERE ARE NO MATTERS OF RECORD WHICH ADVERSELY AFFECT THE LEASE AREA OR EASEMENTS EXCEPT AS DEPICTED ON THE SURVEY.

UTILITY NOTE:
THE LOCATION OF THE EXISTING UTILITIES, AS SHOWN ON THIS PLAN, ARE APPROXIMATE ONLY. IT SHALL BE THE RESPONSIBILITY OF THE CONTRACTOR TO VERIFY ACTUAL LOCATION AND DEPTH OF ALL EXISTING UTILITIES. THE OWNER AND THE SURVEYOR SHALL NOT BE RESPONSIBLE FOR ANY OMISSION OR VARIATION FROM THE LOCATION SHOWN.

-VICINITY MAP-

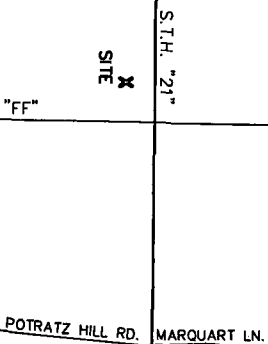

SITE NAME: BUTTE DES MORTS		SITE ADDRESS: 5155 S.R. "21"	
SITE NUMBER: WIS036		OMRO, WI 54963	
MERIDIAN SURVEYING, LLC			
78774 Firelane 1 Menasha, WI 54952		Office: 920-993-0881 Fax: 920-273-6037	
BEING A PART OF THE NE1/4 OF THE SW1/4, SECTION 14, T.18N., R.15E., TOWN OF OMRO, WINNEBAGO COUNTY, WISCONSIN			

NO.	DATE	DESCRIPTION	BY
4	7-22-11	Added Title Report	J.D.
3	10-22-10	Revised Lease & Easements	J.B.
2	8-19-10	Revised Lease & Easements	J.B.
1	6-09-10	Preliminary Survey	J.D.
DATA BY:	J.B.	DATE:	6-8-10
CHECKED BY:	C.A.K.	FIELD BOOK:	M-18, P.20
JOB NO.:	6044-B682	SHEET	1 OF 3