


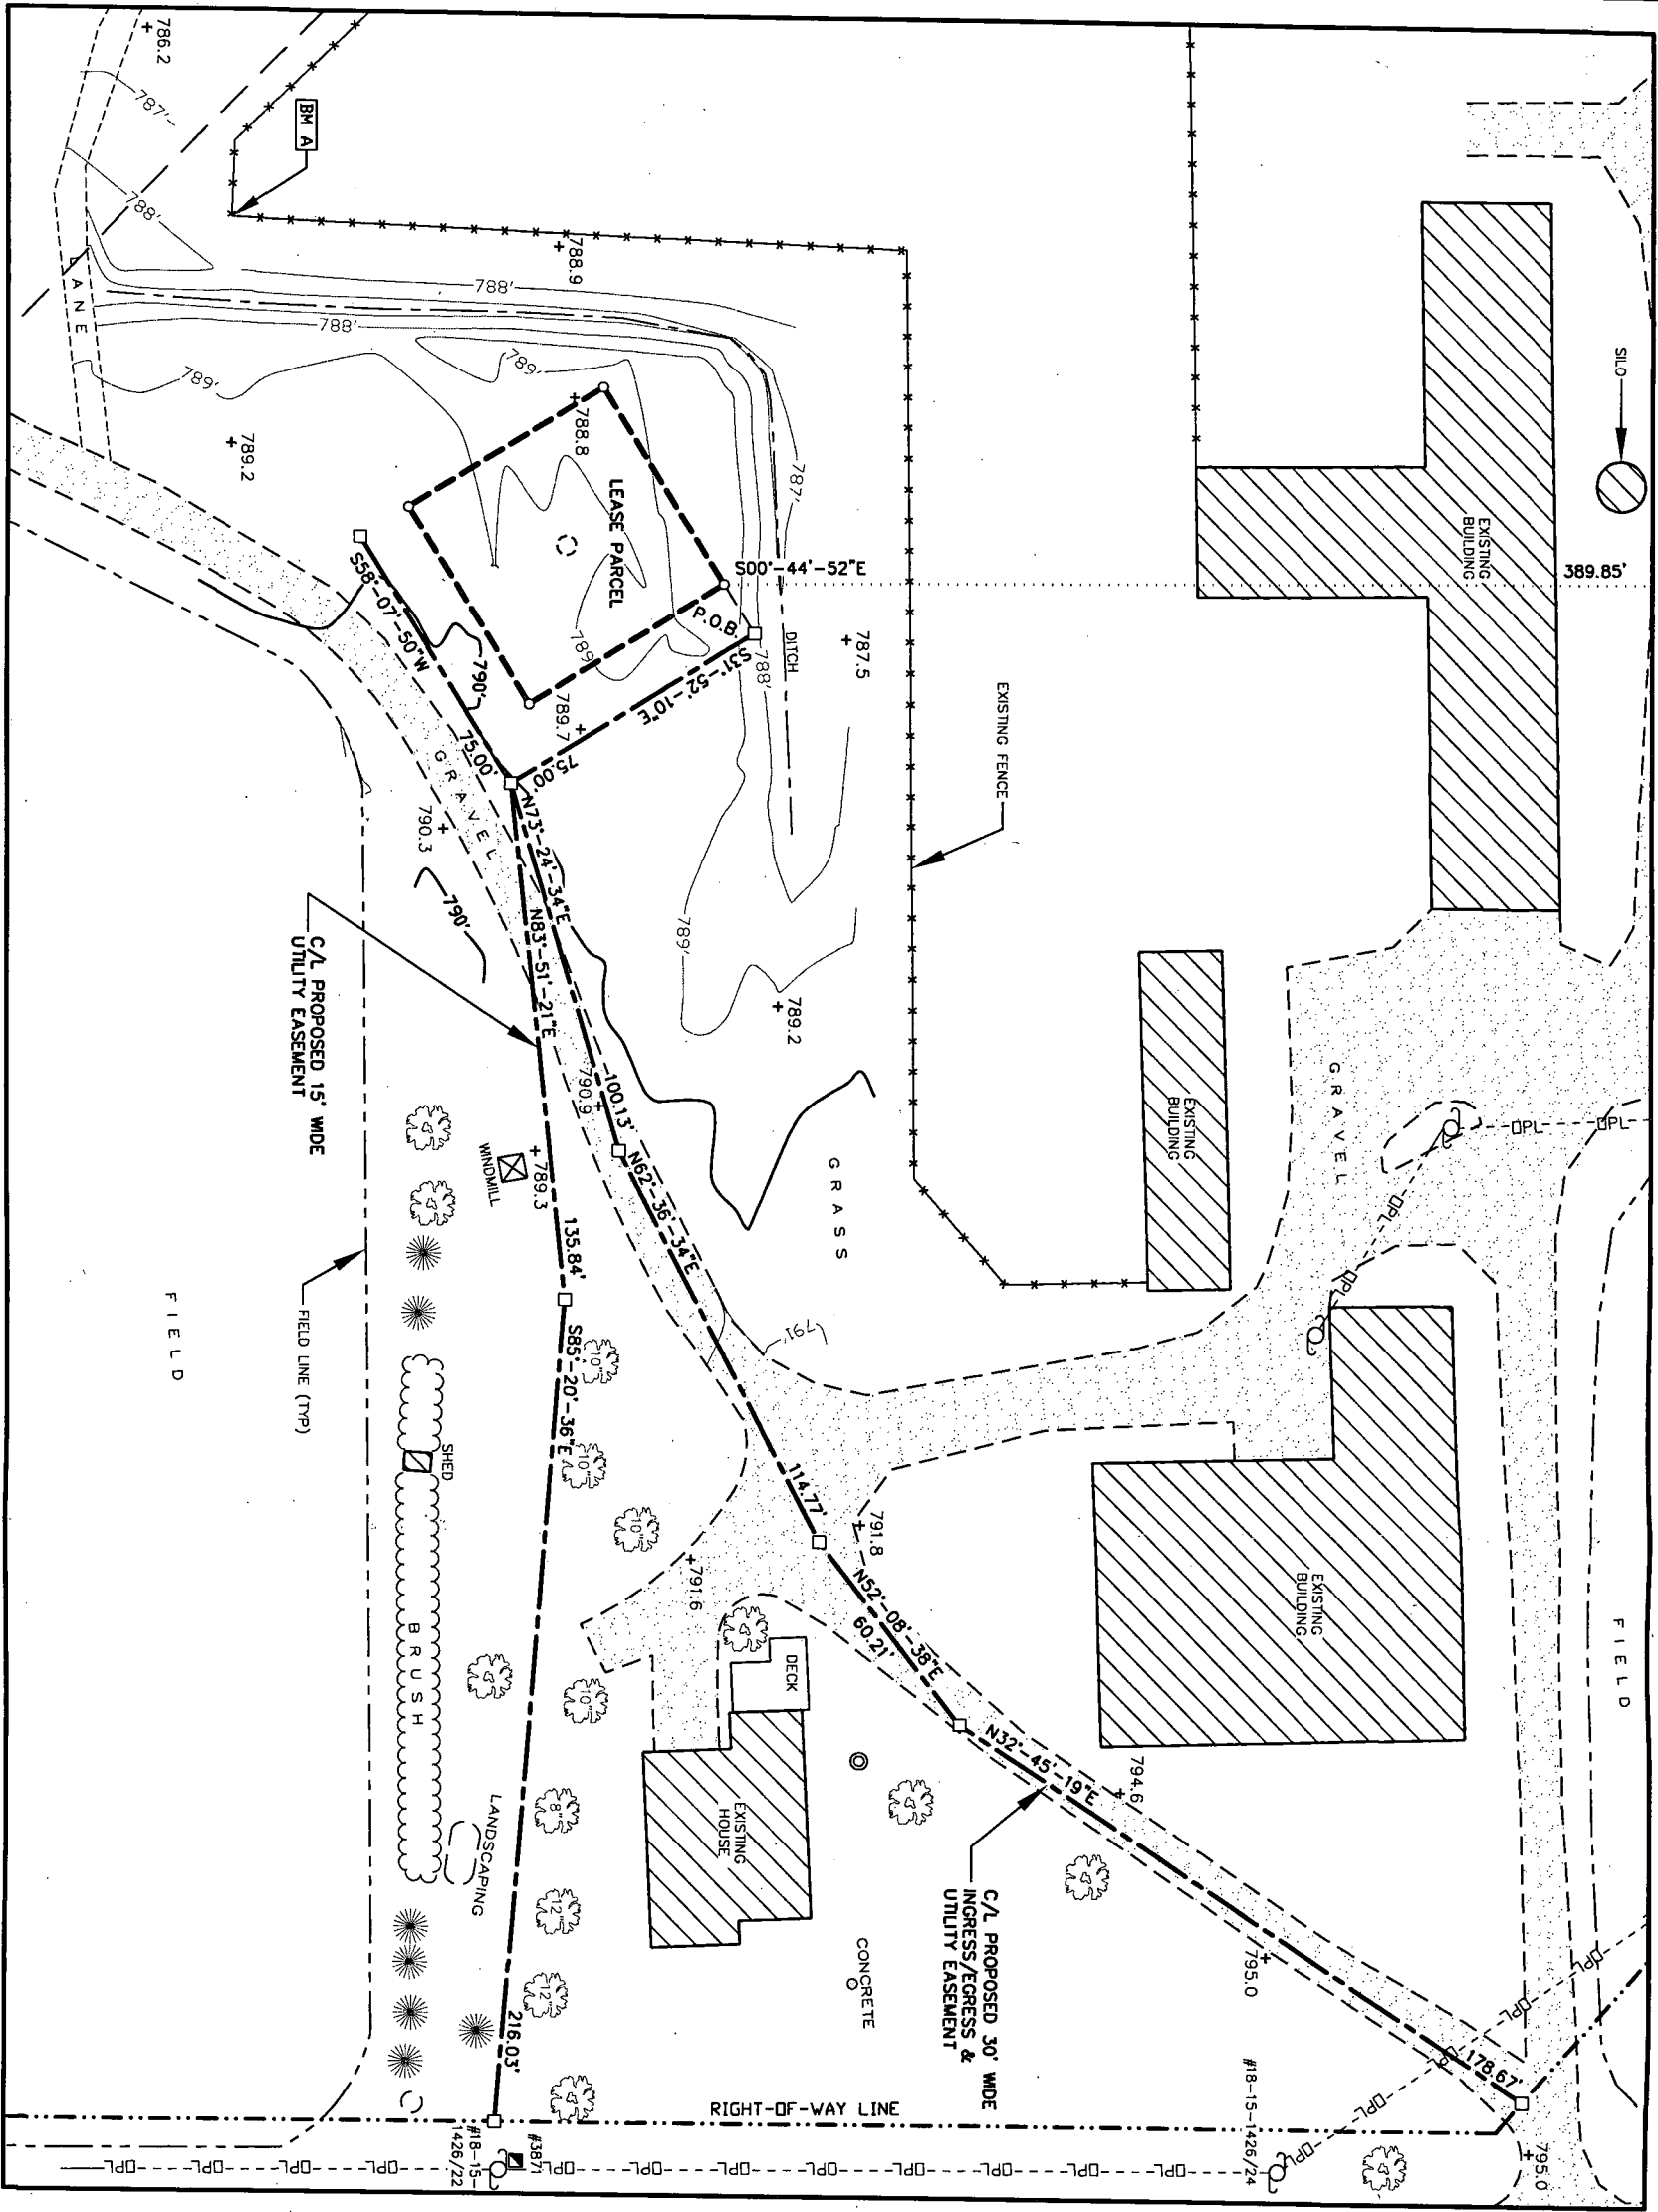

BEARINGS REFERENCED TO THE WISCONSIN STATE PLANE COORDINATE SYSTEM (NAD83/91) - SOUTH ZONE

- LEGEND—**
- = 1" X 18" IRON PIPE SET
 - = 1" IRON PIPE FOUND
 - = 6" NAIL SET
 - ⊙ = COUNTY MONUMENT FOUND
 - ⊕ = EXISTING POWER POLE
 - ⊞ = TELEPHONE PEDESTAL
 - ⊗ = TEST WELL
 - HTP— = HIGH TENSION POWER LINES
 - OPL— = OVERHEAD ELECTRIC
 - — — = PROPERTY LINE
 - — — = EXISTING ARBORVITAE TREE
 - ⊕ = EXISTING TREE


I, Craig A. Keach, hereby certify that none of the property described hereon is within a flood plain or wetlands area as defined by FEMA or Wisconsin DNR.

SURVEYORS CERTIFICATE

I, Craig A. Keach, Wisconsin Registered Land Surveyor of Meridian Surveying, LLC, certify that I have surveyed the described property and that the map shown is a true and accurate representation thereof to the best of my knowledge and belief.

Dated this 26th day of JULY, 2011.

Craig A. Keach
WISCONSIN REGISTERED LAND SURVEYOR
Craig A. Keach, S-2333

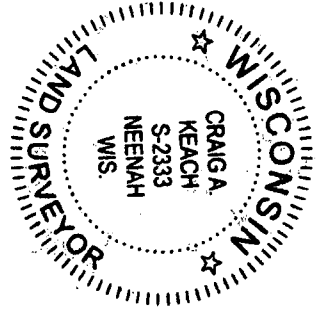

GRAPHIC SCALE

11" X 17" - 1" = 50'
22" X 34" - 1" = 25'

BENCHMARK INFORMATION
SITE BENCHMARK: (BM A)
SET 6" NAIL IN EAST FACE OF WOOD GATE
POST: ±1' ABOVE GROUND LEVEL
ELEVATION: 789.99'

SITE NAME: BUTTE DES MORTS
SITE NUMBER: W6036
SITE ADDRESS: 5155 S.R. "21" OMRG, WI 54963
MERIDIAN SURVEYING, LLC
N8774 Firelane 1 Office: 920-993-0881
Menasha, WI 54952 Fax: 920-273-6037

SITE SURVEY FOR AT&T MOBILITY
BEING A PART OF THE NE1/4 OF THE SW1/4, SECTION 14, T.18N., R.15E., TOWN OF OMRG, WINNEBAGO COUNTY, WISCONSIN

NO.	DATE	DESCRIPTION	BY
4	7-22-11	Added Title Report	J.B.
3	10-22-10	Revised Lease & Easements	J.B.
2	8-19-10	Revised Lease & Easements	J.B.
1	6-09-10	Preliminary Survey	J.D.
NO.	DATE	DESCRIPTION	BY
DRAWN BY: J.B.			
DATE: 6-8-10			
CHECKED BY: C.A.K.			
FIELD BOOK: M-18, P.20			
JOB NO.: 6044-B682			
SHEET 2 OF 3			