

PLAT OF SURVEY


LOT 1 OF CERTIFIED SURVEY MAP 2468, BEING PART OF GOVERNMENT LOT 1, IN SECTION 17, TOWNSHIP 18 NORTH, RANGE 15 EAST, CITY OF OMRO, WINNEBAGO COUNTY, WISCONSIN.

NOTE:

THE OWNER OF LOT 1 OF CERTIFIED SURVEY MAP 2468 HAD PLANNED TO DEED THE LAND AROUND THE SHED TO IT'S OWNER. A CERTIFIED SURVEY MAP WAS PREPARED AND MONUMENTS SET, BUT DID NOT GET RECORDED.

SURVEY FOR:

TOM FRITZ
524 EAST ONTARIO STREET
OMRO, WI 54963

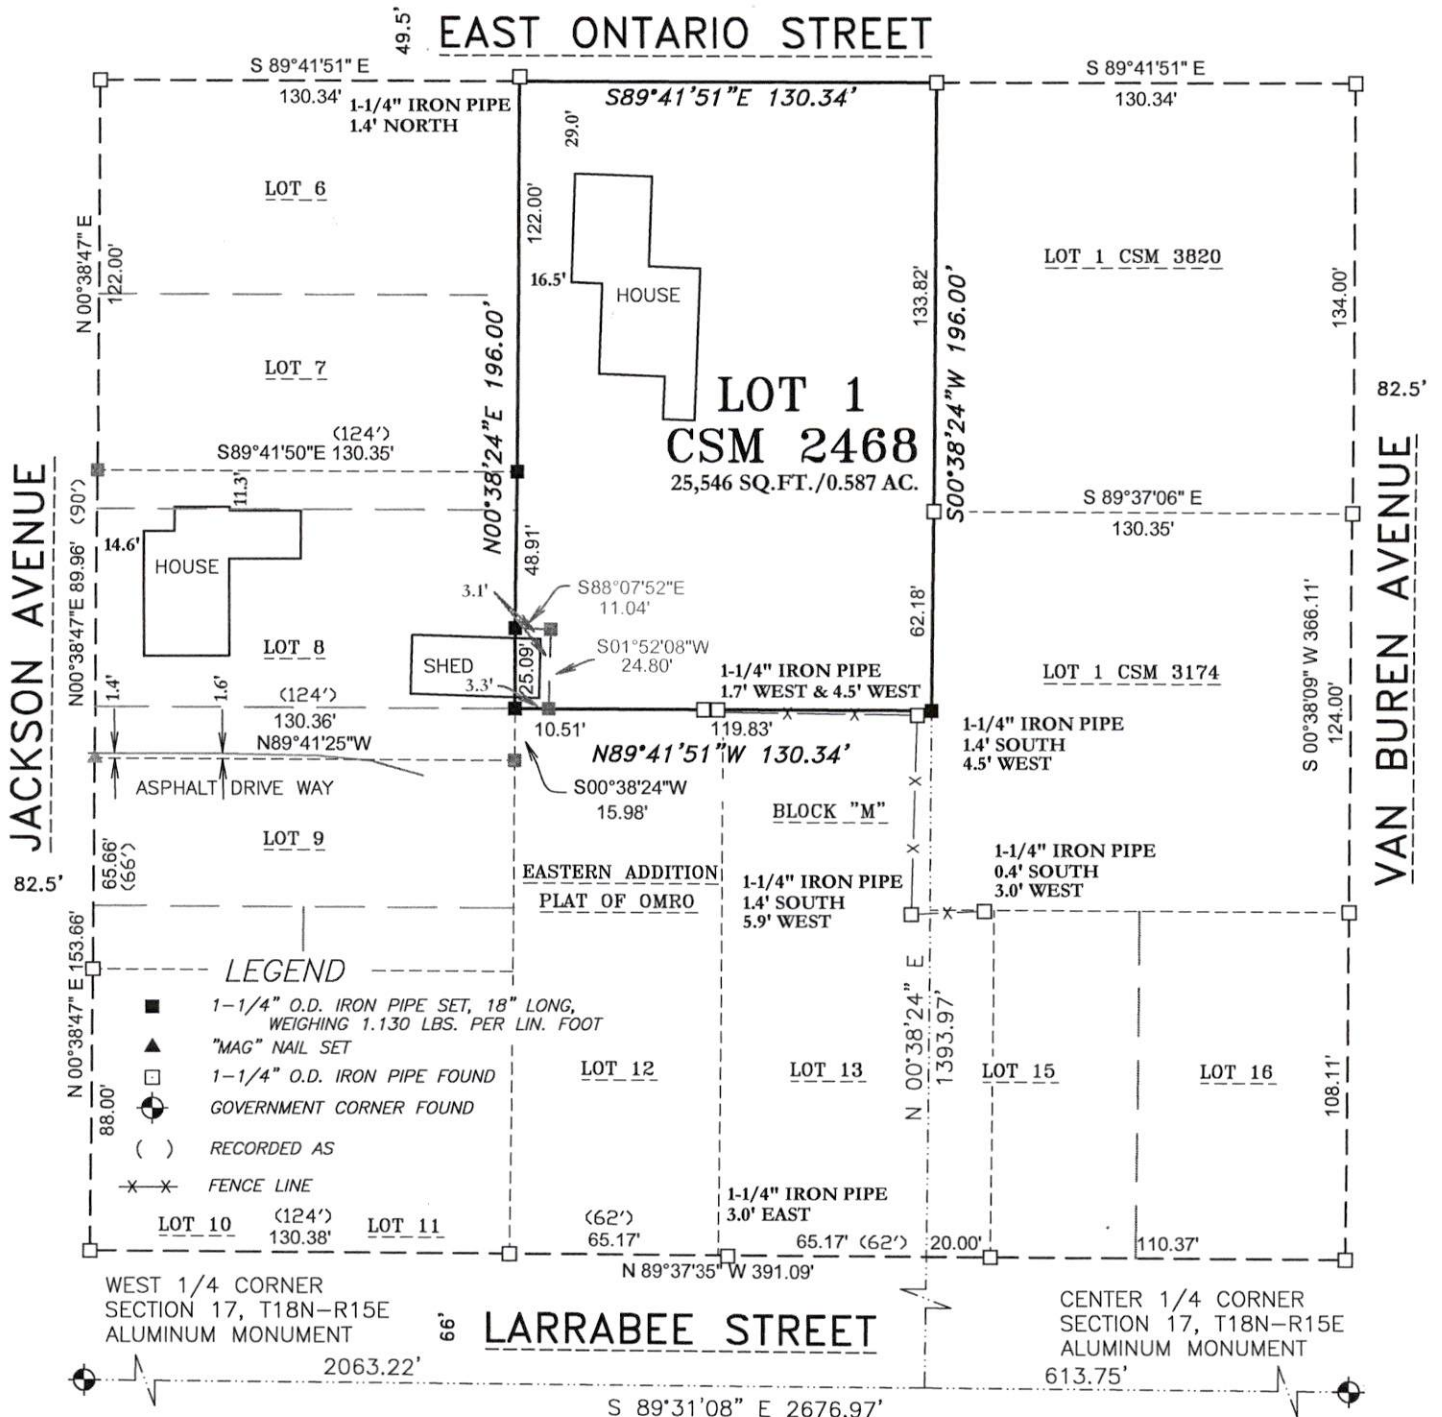

SURVEYOR'S CERTIFICATE

I hereby certify that I have surveyed the property as shown, according to official records and that the plat above drawn is an accurate and correct representation of said survey.

[Signature] 6/20/26
Wisconsin Professional Land Surveyor Date



Martenson & Eisele, Inc.



101 West Main Street
Omro, WI 54963
www.martenson-eisele.com
P 920.685.6240

Planning
Environmental
Surveying
Engineering
Architecture

PROJECT NO. 0-2931-002

FILE 2931002POS.DWG

THIS INSTRUMENT WAS DRAFTED BY: DSL