


PLAT OF SURVEY

LOT 6, BLOCK 8, IN THE "ORIGINAL PLAT OF OMRO", BEING PART OF GOVERNMENT LOT 2 IN SECTION 17, TOWNSHIP 18 NORTH, RANGE 15 EAST, CITY OF OMRO, WINNEBAGO COUNTY, WISCONSIN.

SURVEY FOR:
KIMBERLY SCHUG
312 MADISON AVENUE
OMRO, WI 54963

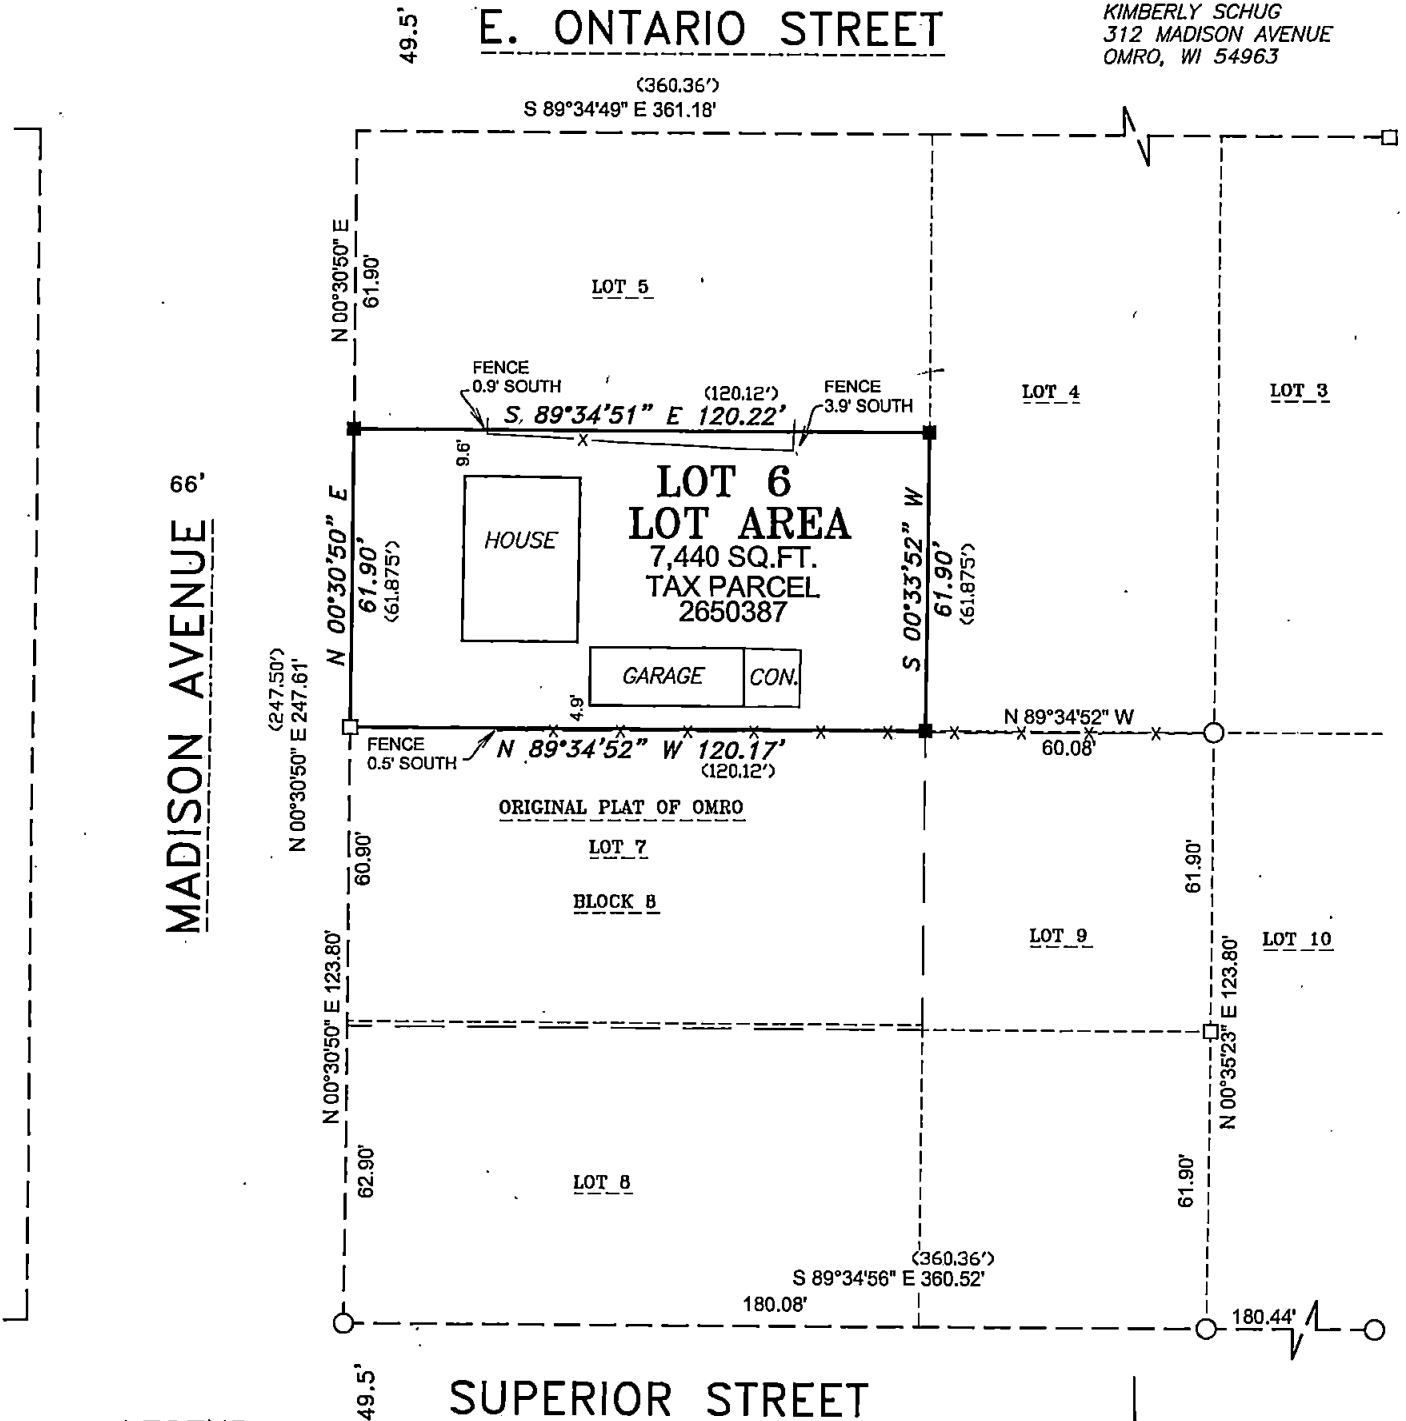

LEGEND


- 1-1/4" O.D. IRON PIPE SET, 18" LONG, WEIGHING 1.130 LBS. PER LIN. FOOT
- 3/4" REBAR FOUND
- 1-1/4" O.D. IRON PIPE FOUND
- X— FENCE LINE
- () RECORDED AS

SURVEYOR'S CERTIFICATE

I hereby certify that I have surveyed the property as shown, according to official records and that the plat above drawn is an accurate and correct representation of said survey.

Darryl S. Lehman S-2-25
Wisconsin Professional Land Surveyor Date

BEARINGS ARE REFERENCED TO THE WINNEBAGO COUNTY COORDINATE SYSTEM OF 1983(1997)

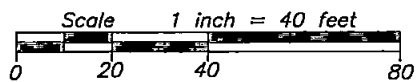


Martenson & Eisele, Inc.



101 West Main Street
Omro, WI 54963
www.martenson-eisele.com
P 920.685.6240

Planning
Environmental
Surveying
Engineering
Architecture

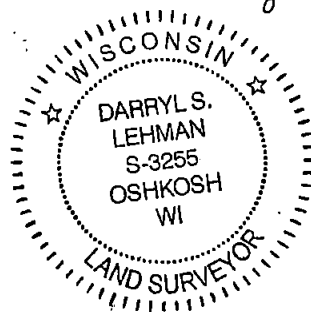

PROJECT NO. 0-2527-002

FILE 2527002POS.DWG

THIS INSTRUMENT WAS DRAFTED BY: DSL