
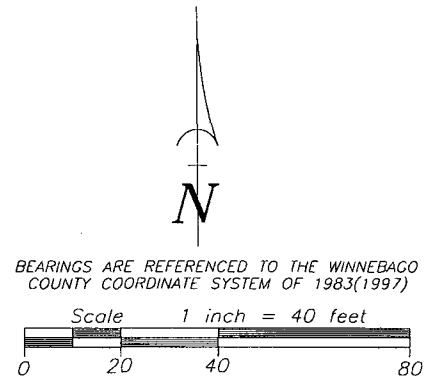


2650707

PLAT OF SURVEY

LOTS 2 AND 3 LYING SOUTH OF THE CENTERLINE OF A CHANNEL, IN THE UNRECORDED PLAT OF "SAWDY, JOHNSON, AND POMEROY'S ADDITION", IN SECTION 17, TOWNSHIP 18 NORTH, RANGE 15 EAST, CITY OF OMRO, WINNEBAGO COUNTY, WISCONSIN.

SURVEY FOR:
LINDA KROMM
627 E. MAIN STREET
OMRO, WI 54963

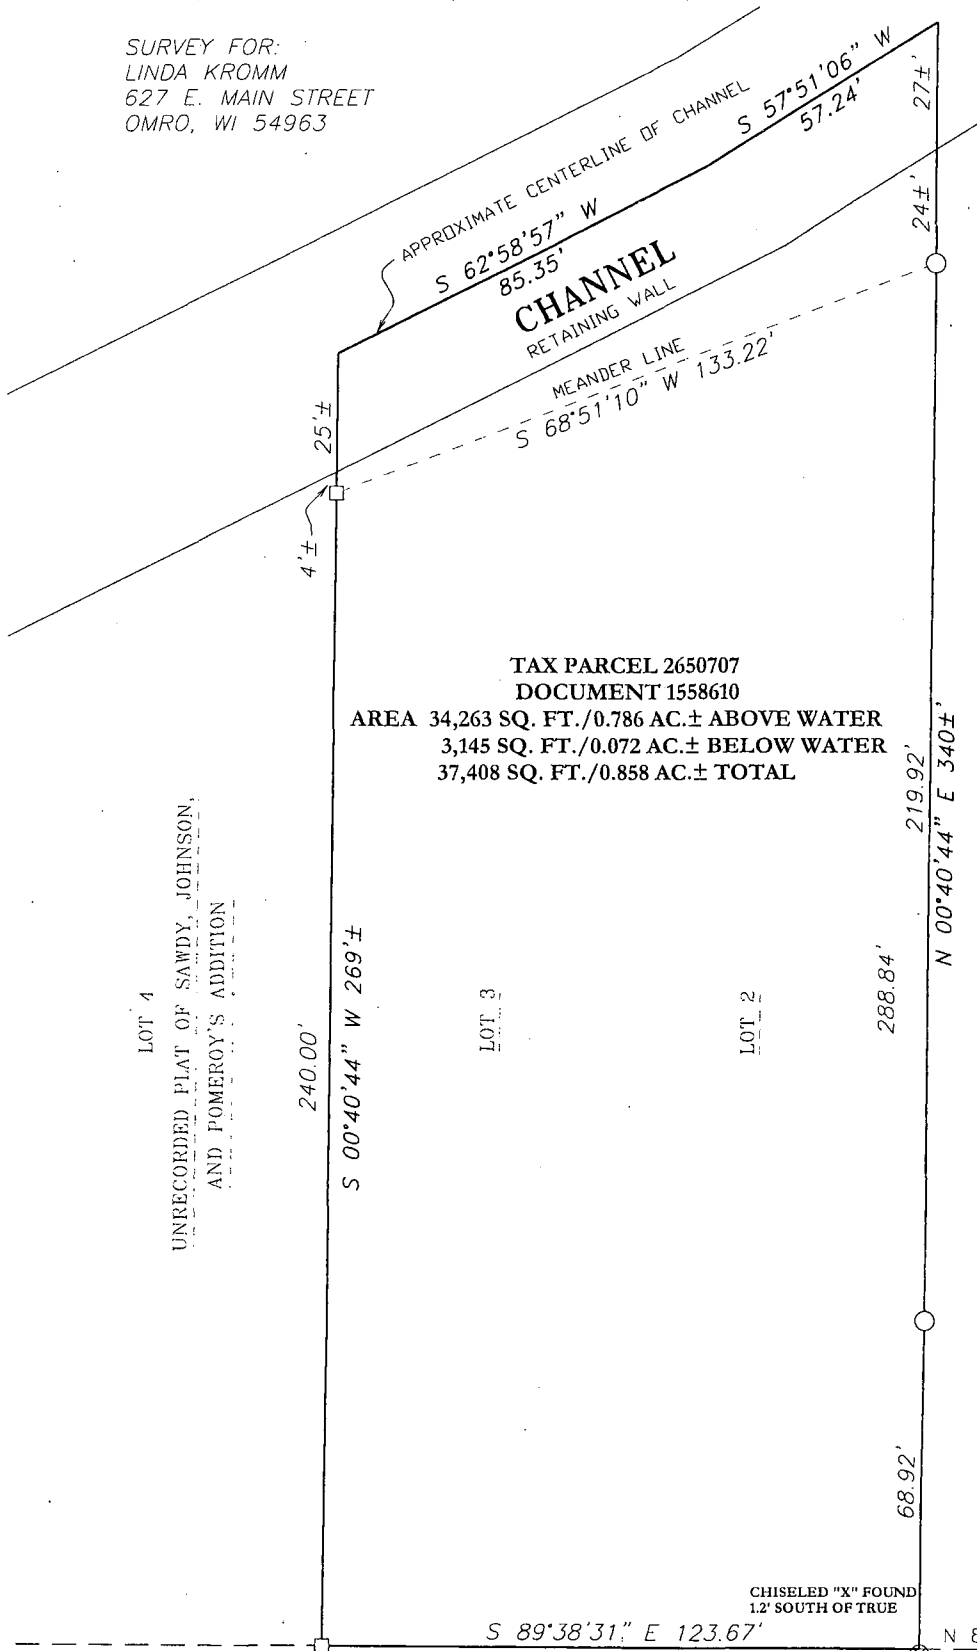

LEGEND

- 3/4" REBAR FOUND
- 1-1/4" IRON PIPE FOUND
- ⊗ CHISELED "X" FOUND
- ⊙ GOVERNMENT CORNER

NORTH 1/4 CORNER
SECTION 17, T18N R15E
ALUMINUM MONUMENT

SURVEYOR'S CERTIFICATE

I hereby certify that I have surveyed the property as shown, according to official records and that the plat above drawn is an accurate and correct representation of said survey.

Wisconsin Registered Land Surveyor

Date

S.T.H. "21"

R/W PER D.O.T. PROJECT 6184 7 21

Martenson & Eisele, Inc.

109 West Main Street
Omro, WI 54963

www.martenson-eisele.com

P 920.685.6240 F 920.685.6340

Planning
Environmental
Surveying
Engineering
Architecture



CENTER 1/4 CORNER
SECTION 17, T18N R15E
ALUMINUM MONUMENT

PROJECT NO. 0-0664-003

FIELD BOOK SDR/FILE

FILE 0664003POS.DWG

THIS INSTRUMENT WAS DRAFTED BY: AJS