


PLAT OF SURVEY

LOT 5, BLOCK 5, IN THE ORIGINAL PLAT OF OMRO, IN THE VILLAGE OF OMRO, AND NOW IN THE FIRST WARD, CITY OF OMRO, WINNEBAGO COUNTY, WISCONSIN, EXCEPTING THEREFROM THE EAST 43 FEET THEREOF.

SURVEY FOR:
ANNA ROTH
204 E. HURON STREET
OMRO, WI 54963

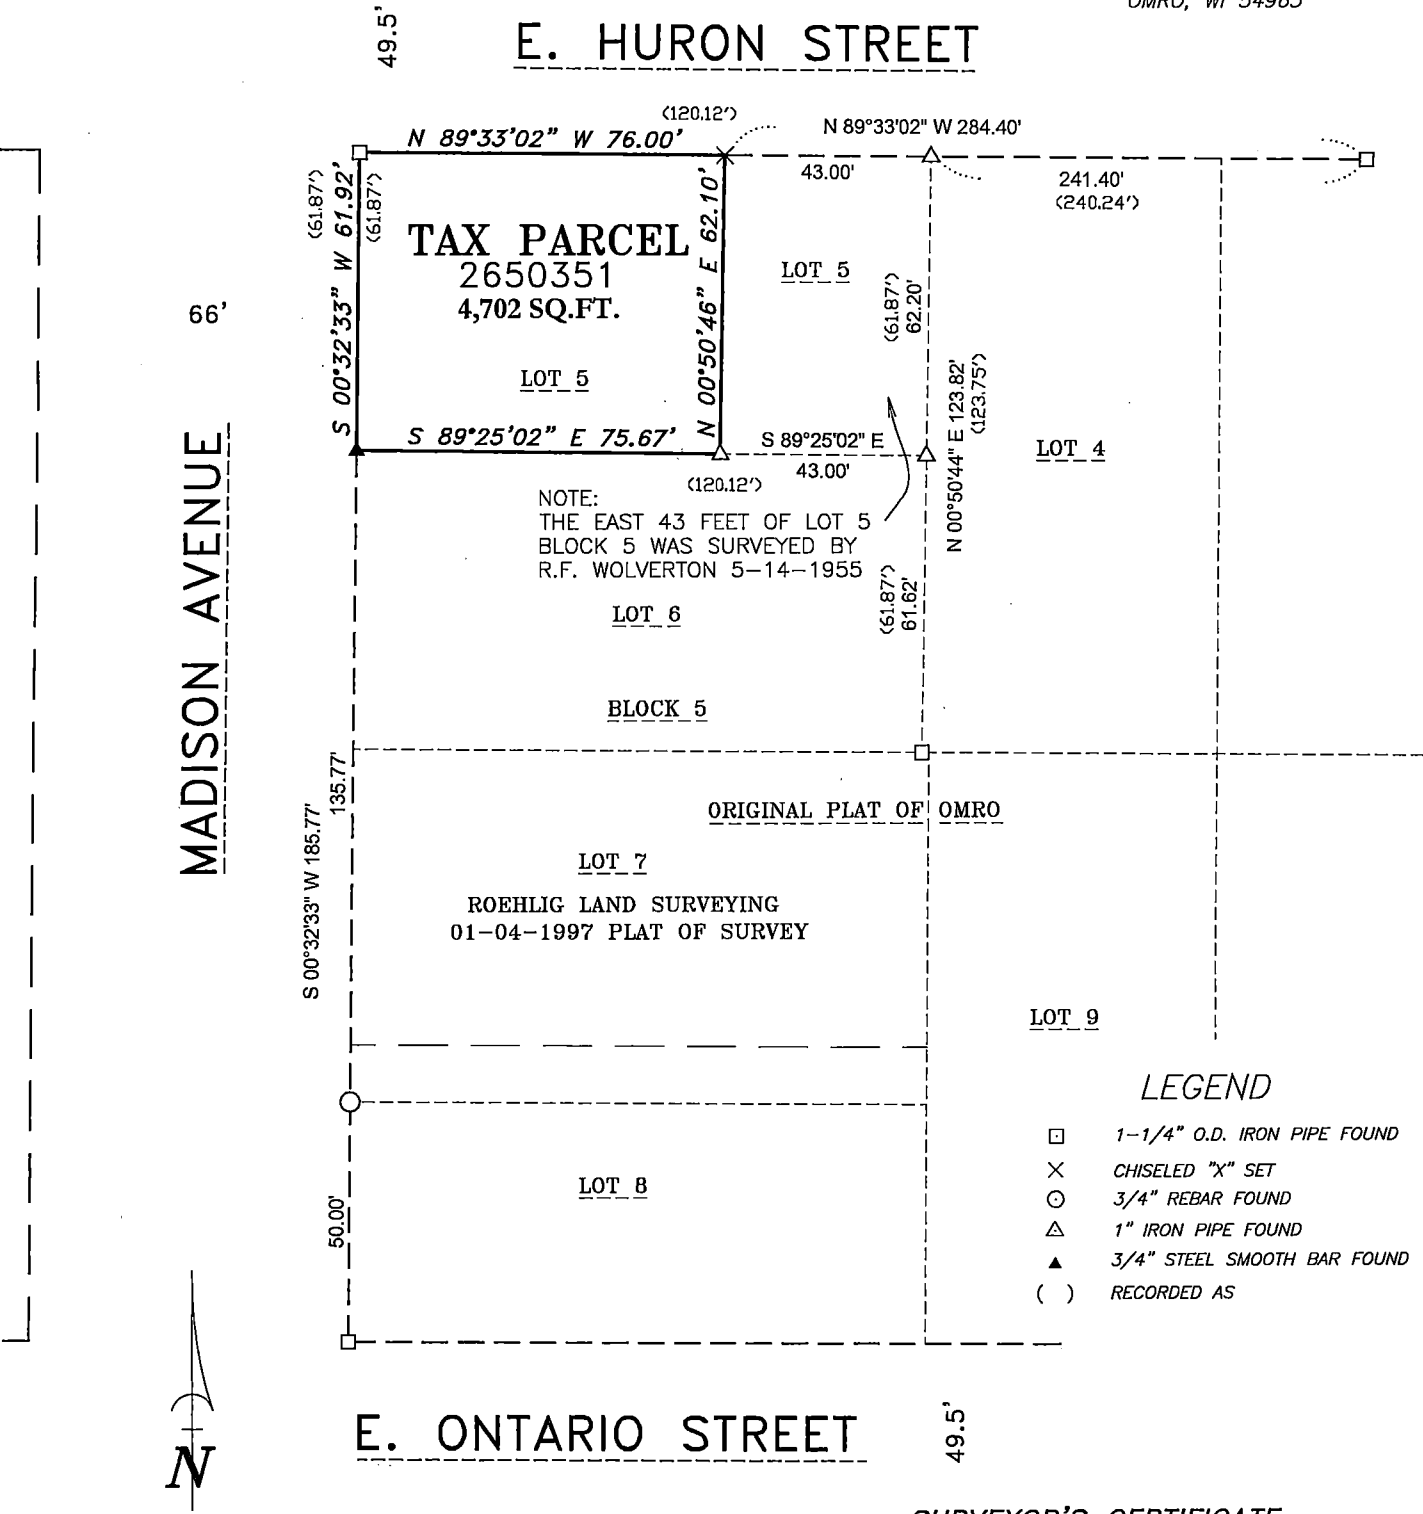


LEGEND

- 1-1/4" O.D. IRON PIPE FOUND
- × CHISELED "X" SET
- 3/4" REBAR FOUND
- △ 1" IRON PIPE FOUND
- ▲ 3/4" STEEL SMOOTH BAR FOUND
- () RECORDED AS

SURVEYOR'S CERTIFICATE

I hereby certify that I have surveyed the property as shown, according to official records and that the plat above drawn is an accurate and correct representation of said survey.

James E. Smith 6.29.21
Wisconsin Professional Land Surveyor Date

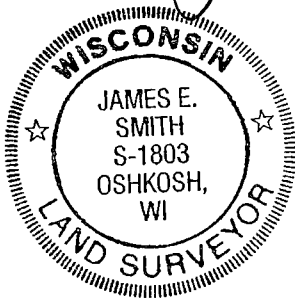

Martenson & Eisele, Inc.
101 West Main Street
Omro, WI 54963
www.martenson-eisele.com
P 920.685.6240 F 920.685.6340
Planning
Environmental
Surveying
Engineering
Architecture

PROJECT NO. 0-2596-001
FILE 2596001POS.DWG
THIS INSTRUMENT WAS DRAFTED BY: DSL