


ALL OF LOT 7 AND THE WEST 1/2 OF LOT 8, BLOCK 6, ORIGINAL
PLAT OF OMRO, IN THE VILLAGE OF OMRO, NOW IN THE FIRST WARD,
CITY OF OMRO, WINNEBAGO COUNTY, WISCONSIN.

HEATHER SAYLER
315 E. ONTARIO ST.
OMRO, WI 54963

DISTANCES ARE MEASURED TO THE NEAREST
HUNDREDTH OF A FOOT.



SCALE 1"=50'

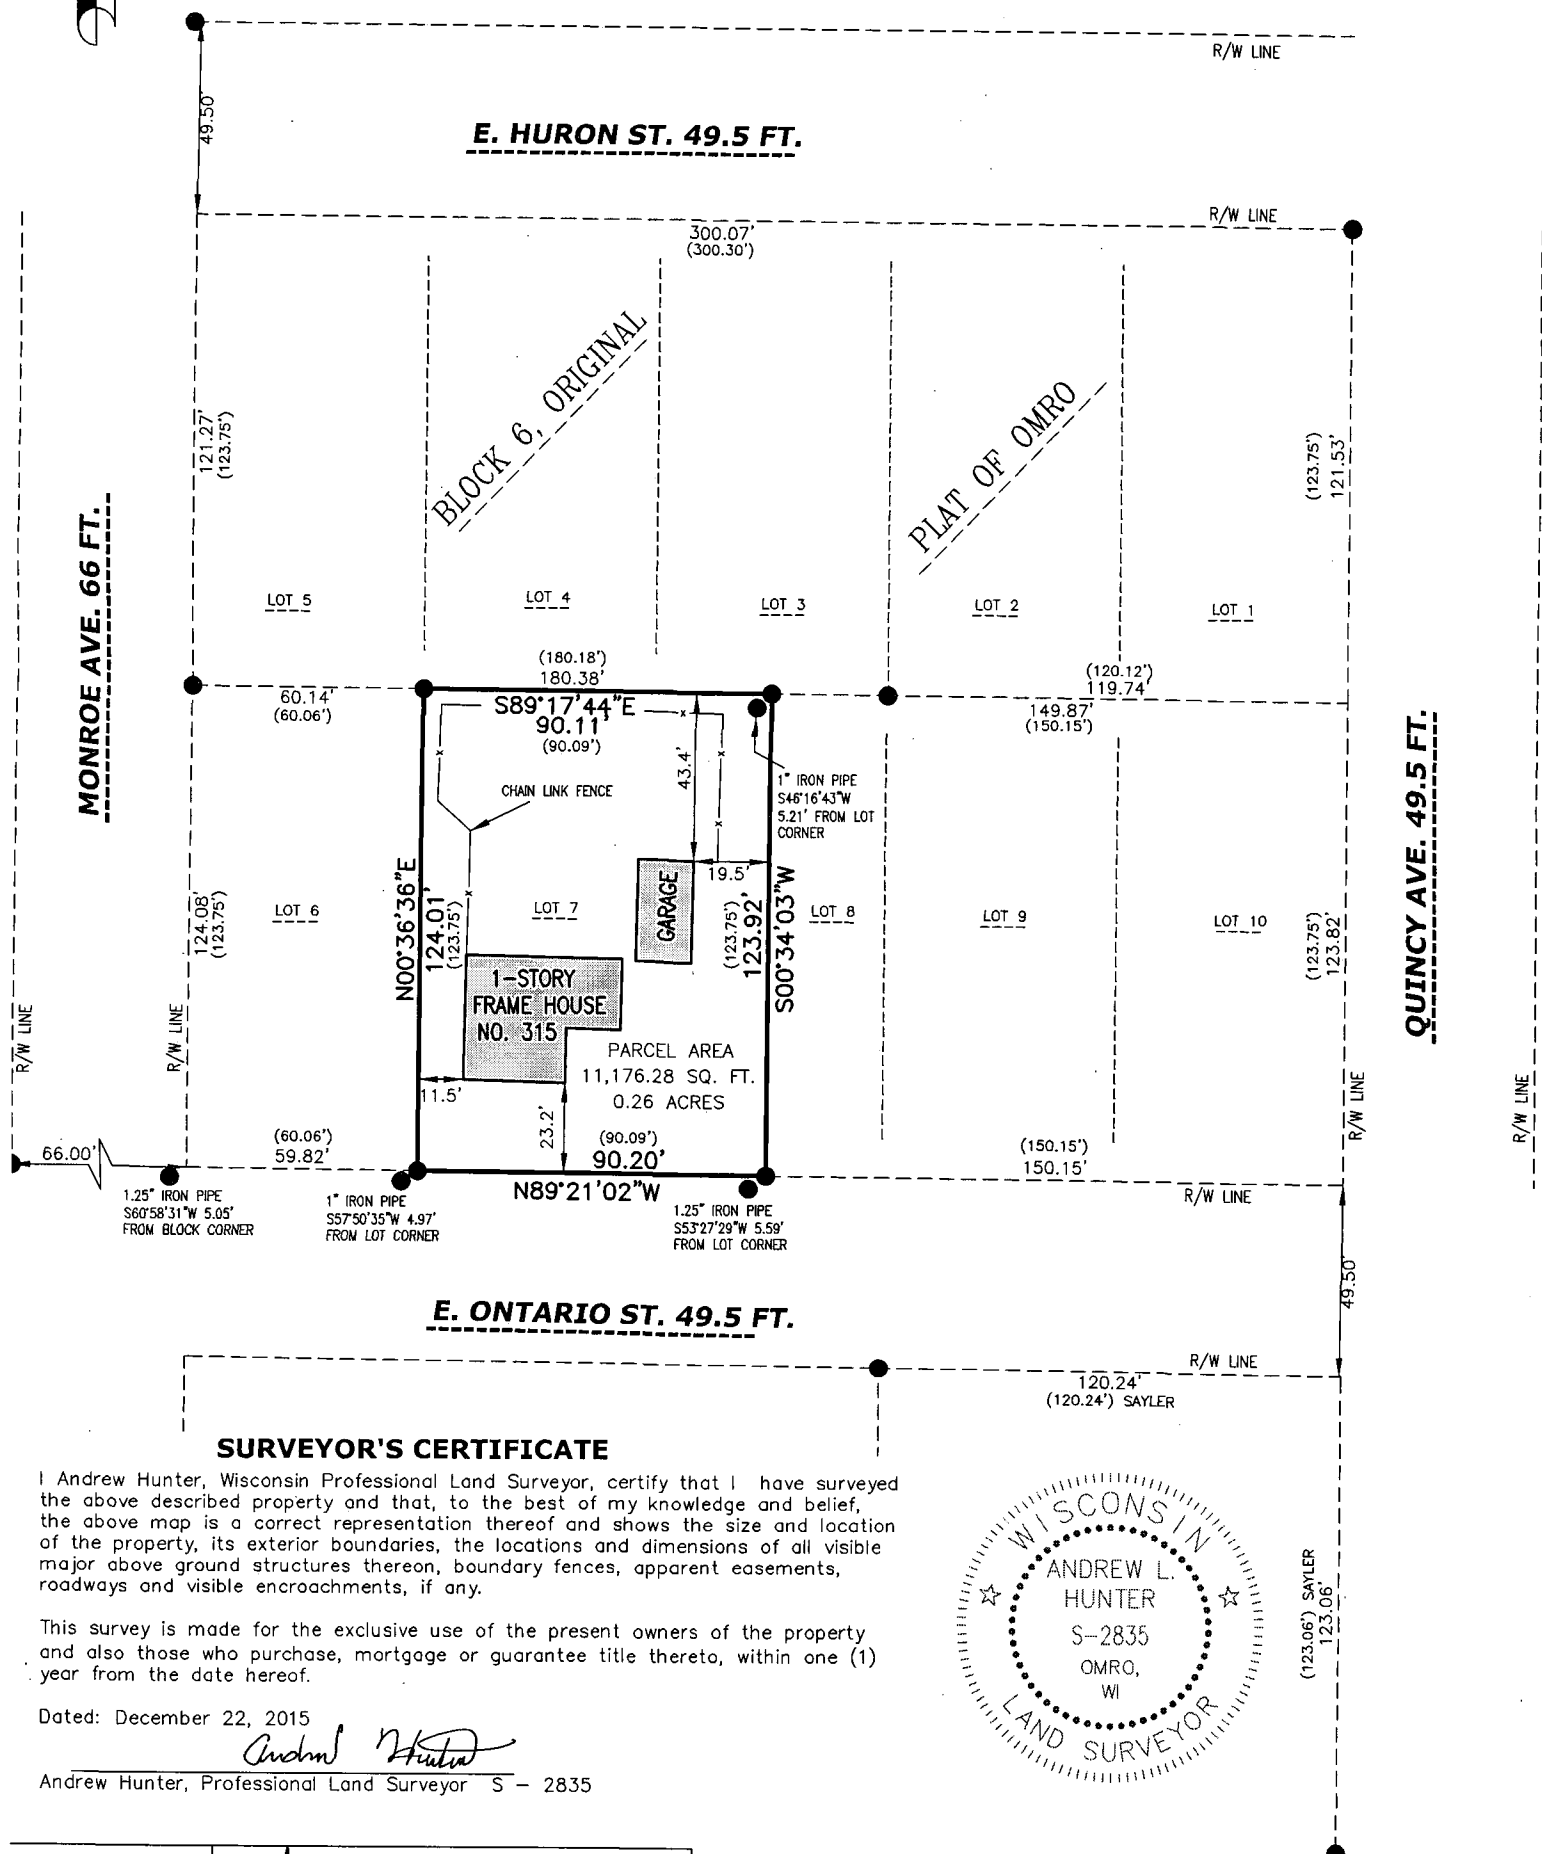

SURVEYOR'S CERTIFICATE

I, Andrew Hunter, Wisconsin Professional Land Surveyor, certify that I have surveyed the above described property and that, to the best of my knowledge and belief, the above map is a correct representation thereof and shows the size and location of the property, its exterior boundaries, the locations and dimensions of all visible major above ground structures thereon, boundary fences, apparent easements, roadways and visible encroachments, if any.

This survey is made for the exclusive use of the present owners of the property and also those who purchase, mortgage or guarantee title thereto, within one (1) year from the date hereof.


Dated: December 22, 2015

Andrew Hunter, Professional Land Surveyor S - 2835

DATE 12/22/15

PROJECT 5291

SHEET 1 OF 1

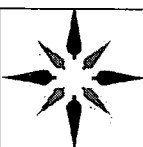

WISCONSIN LAND SURVEYING INC.

Professional Service You Can Trust

5020 LEONARD POINT RD. OSHKOSH, WI 54904
www.wisconsinlandsurveying.com (920) 410-7744

LEGEND

- DENOTES 1" IRON PIPE FOUND,
UNLESS OTHERWISE NOTED.
() DENOTES RECORD DIMENSION WHERE
DIFFERENT FROM ACTUAL MEASUREMENT