


2650257

PLAT OF SURVEY

LOT 3 AND LOT 4 ON THE RIVER, IN THE ORIGINAL PLAT OF OMRO, BEING PART OF THE NORTHWEST 1/4 OF SECTION 17, TOWNSHIP 18 NORTH, RANGE 15 EAST, CITY OF OMRO, WINNEBAGO COUNTY, WISCONSIN.

FOX RIVER

100 YEAR FLOOD PLAIN ELEVATION = 752.0

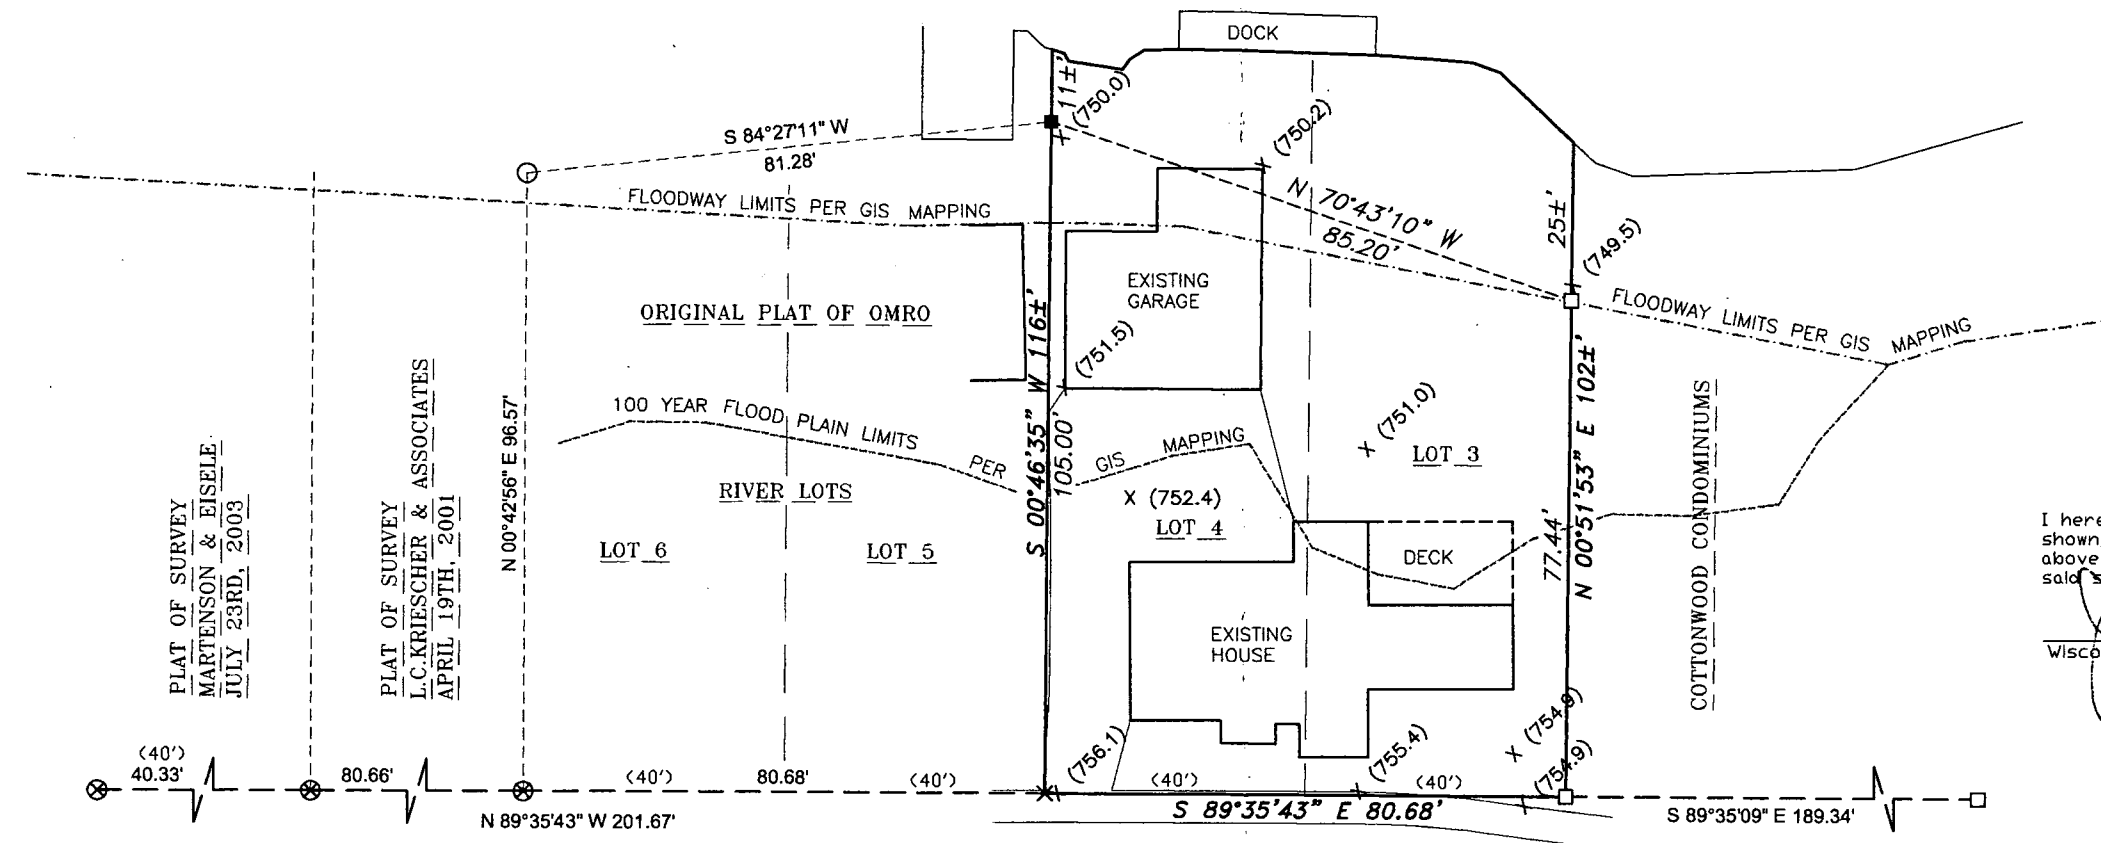

Scale 1 inch = 30 feet
0 15 30 60

BEARINGS ARE REFERENCED TO THE WINNEBAGO COUNTY COORDINATE SYSTEM OF 1983(1997)

SURVEYOR'S CERTIFICATE

I hereby certify that I have surveyed the property as shown, according to official records and that the plat above drawn is an accurate and correct representation of said survey.

James E. Smith Aug 11, 2017
Wisconsin Professional Land Surveyor Date



LEGEND

- 1-1/4" O.D. IRON PIPE SET, 18" LONG, WEIGHING 1.130 LBS. PER LIN. FOOT
- × CHISELED "X" SET
- 3/4" REBAR FOUND
- 1-1/4" O.D. IRON PIPE FOUND
- ⊗ CHISELED "X" FOUND
- () RECORDED AS

EAST MAIN STREET

S.T.H. "21"

Martenson & Eisele, Inc.



101 West Main Street
Omro, WI 54963
www.martenson-eisele.com
P 920.685.6240 F 920.685.6340

Planning
Environmental
Surveying
Engineering
Architecture

PROJECT NO. 0-2181-001

FILE 2181001POS.DWG

THIS INSTRUMENT WAS DRAFTED BY: DSL