


PLAT OF SURVEY

LOT 6 AND LOT 5 EXCEPTING THE EAST 15 FEET OF LOT 5, IN BLOCK 9, ORIGINAL PLAT OF OMRO, SECTION 17, TOWNSHIP 18 NORTH, RANGE 15 EAST, CITY OF OMRO, WINNEBAGO COUNTY, WISCONSIN.

SURVEY FOR:
JACK LUECK
120 E. ONTARIO STREET
OMRO, WI 54963

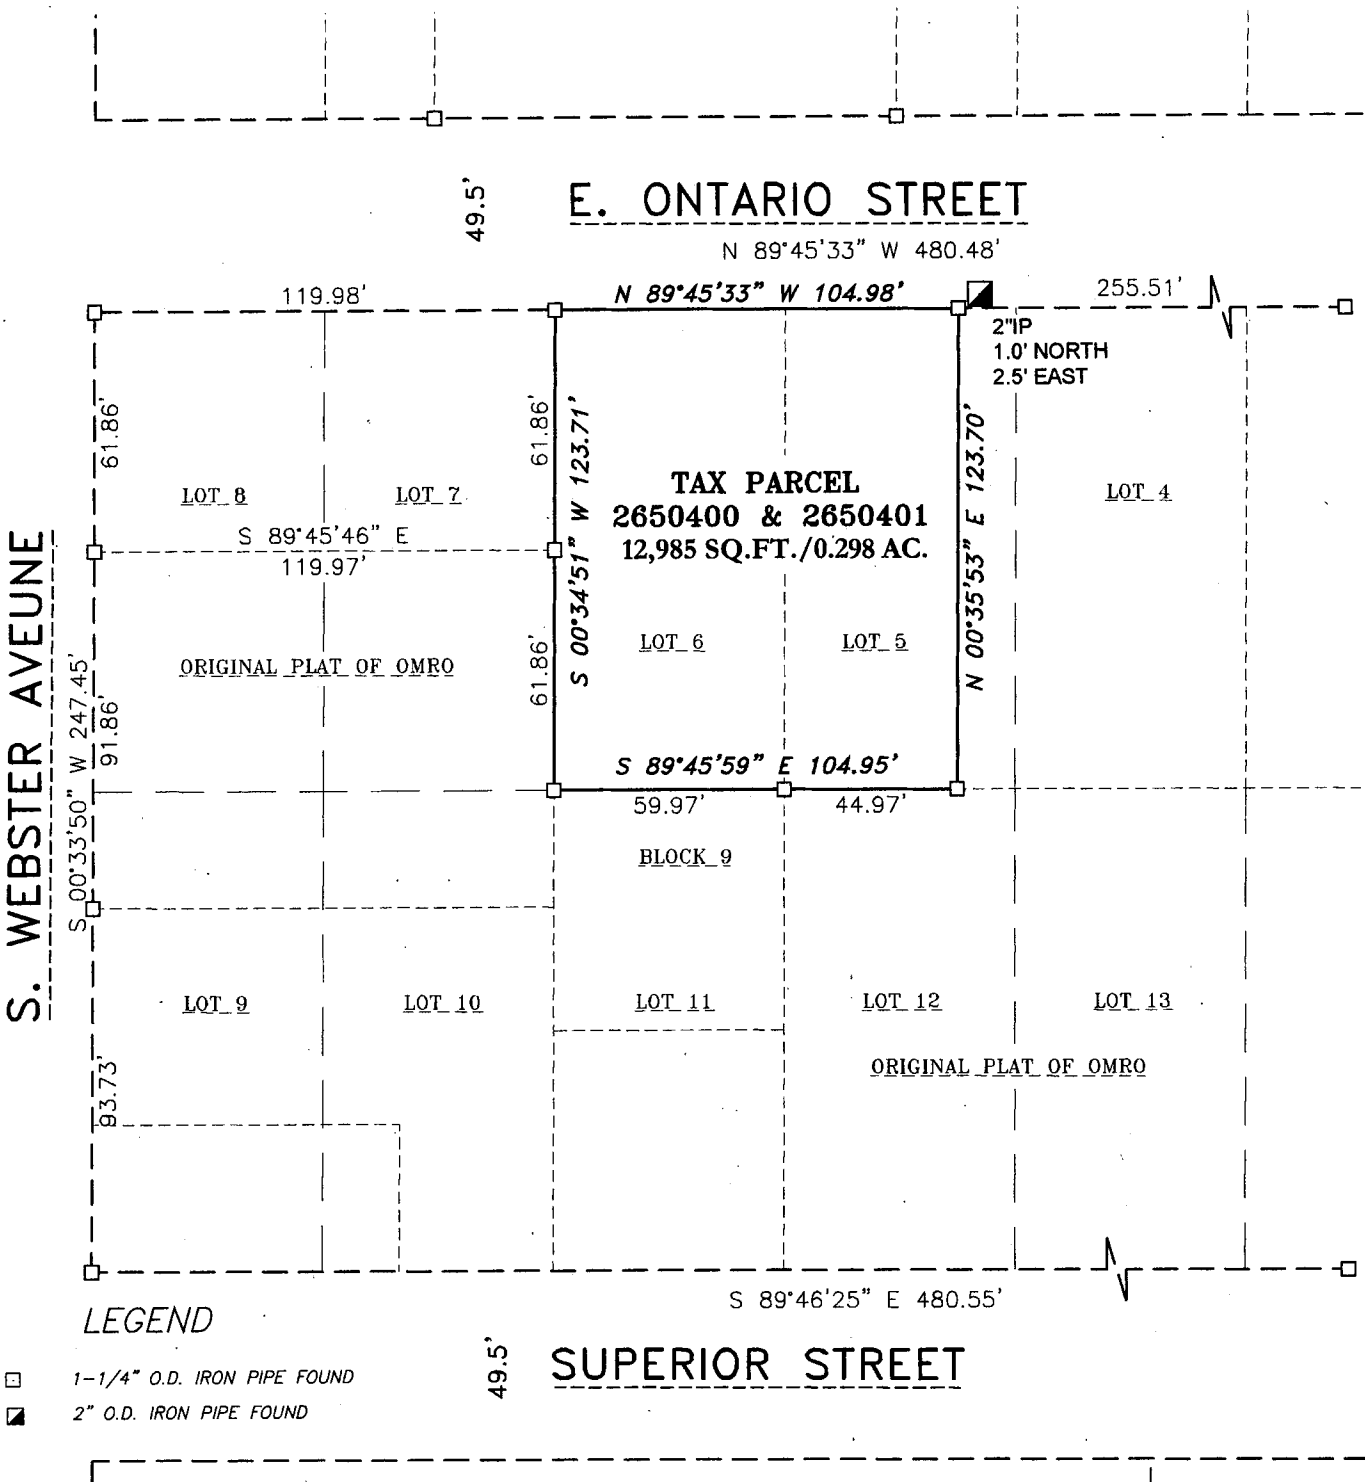

SURVEYOR'S CERTIFICATE


I hereby certify that I have surveyed the property as shown, according to official records and that the plat above drawn is an accurate and correct representation of said survey.

James E. Smith *OCT 24, 2017*
Wisconsin Professional Land Surveyor Date

Martenson & Eisele, Inc.

101 West Main Street
Omro, WI 54963
www.martenson-eisele.com
P 920.685.6240 F 920.685.6340

Planning
Environmental
Surveying
Engineering
Architecture

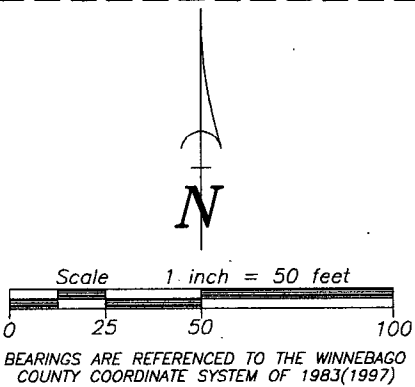

PROJECT NO. 0-2209-001

FILE 2209001POS.DWG

THIS INSTRUMENT WAS DRAFTED BY: DSL