


PLAT OF SURVEY

LOT 10, EXCLUDING THE WEST 28.5 FEET, ALL OF LOT 11, AND LOT 12, EXCLUDING THE EAST 31.5 FEET, ALL IN THE ORIGINAL PLAT OF OMRO, SECTION 17 T18N, R15E, CITY OF OMRO, WINNEBAGO COUNTY, WISCONSIN.

SURVEY FOR:
SHIRLEY DAILEY
2880 OMRO ROAD
OSHKOSH, WI 54904

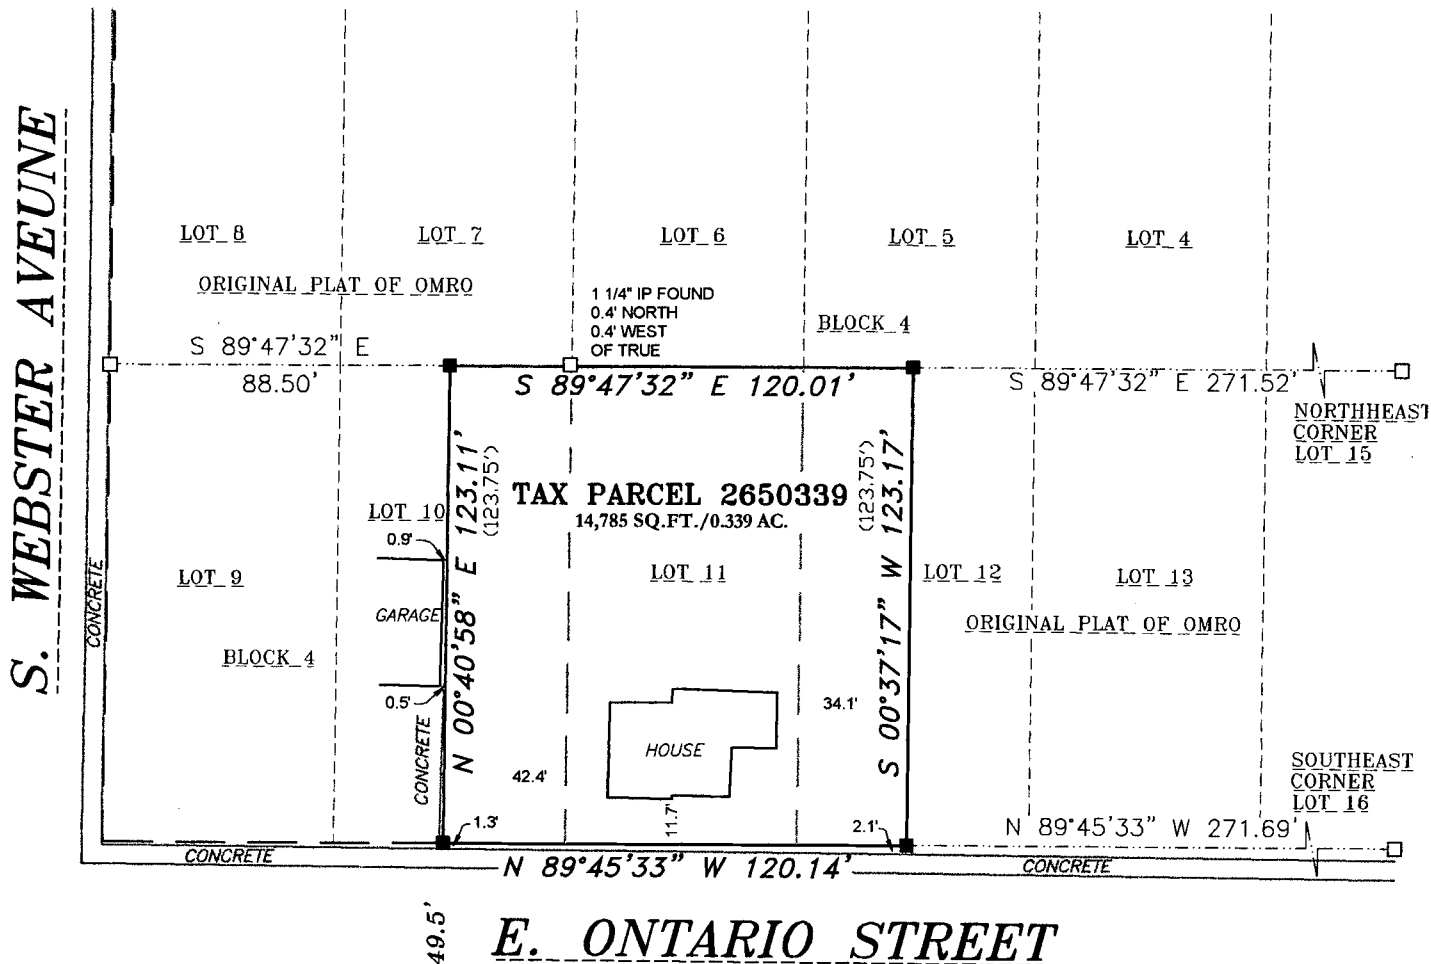

Scale 1 inch = 50 feet
0 25 50 100
BEARINGS ARE REFERENCED TO THE WINNEBAGO COUNTY COORDINATE SYSTEM OF 1983(1997)


LEGEND

- 1-1/4" O.D. IRON PIPE SET, 18" LONG, WEIGHING 1.130 LBS. PER LIN. FOOT
- 1-1/4" O.D. IRON PIPE FOUND
- () RECORDED AS

SURVEYOR'S CERTIFICATE

I hereby certify that I have surveyed the property as shown, according to official records and that the plat above drawn is an accurate and correct representation of said survey.

James E. Smith MAY 29, 2013
Wisconsin Registered Land Surveyor Date

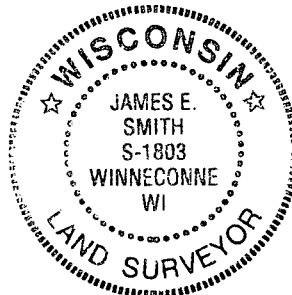

Martenson & Eisele, Inc.



109 West Main Street
Omro, WI 54963
www.martenson-eisele.com
P 920.685.6240 F 920.685.6340

Planning
Environmental
Surveying
Engineering
Architecture

PROJECT NO. 0-0852-002

FILE 0852002POS.DWG

THIS INSTRUMENT WAS DRAFTED BY: DSL