

016-0439-04

NO SENT TO PROPERTY LISTEN
1/27/16- C8

No-615

Zoned: A-2
Shoreland**CERTIFIED SURVEY MAP NO. _____**


PART OF THE WEST 1/2 OF THE SOUTHEAST
1/4 OF SECTION 17, TOWNSHIP 18 NORTH,
RANGE 15 EAST, IN THE TOWN OF OMRO,
WINNEBAGO COUNTY, WISCONSIN.

WINNEBAGO COUNTY SUBDIVISION AND PLATTING
REQUIREMENTS DO NOT APPLY TO THIS CSM PER
SECTION 18.05(1)

LAST WILL AND TESTAMENT OF MARY M. BRAHMER

SURVEY FOR:
DEANNE ROGERS
1071 HARRISON AVENUE
OMRO, WI 54963


EAST 1/4 CORNER
SECTION 17, T18N-R15E
ALUMINUM MONUMENT FOUND

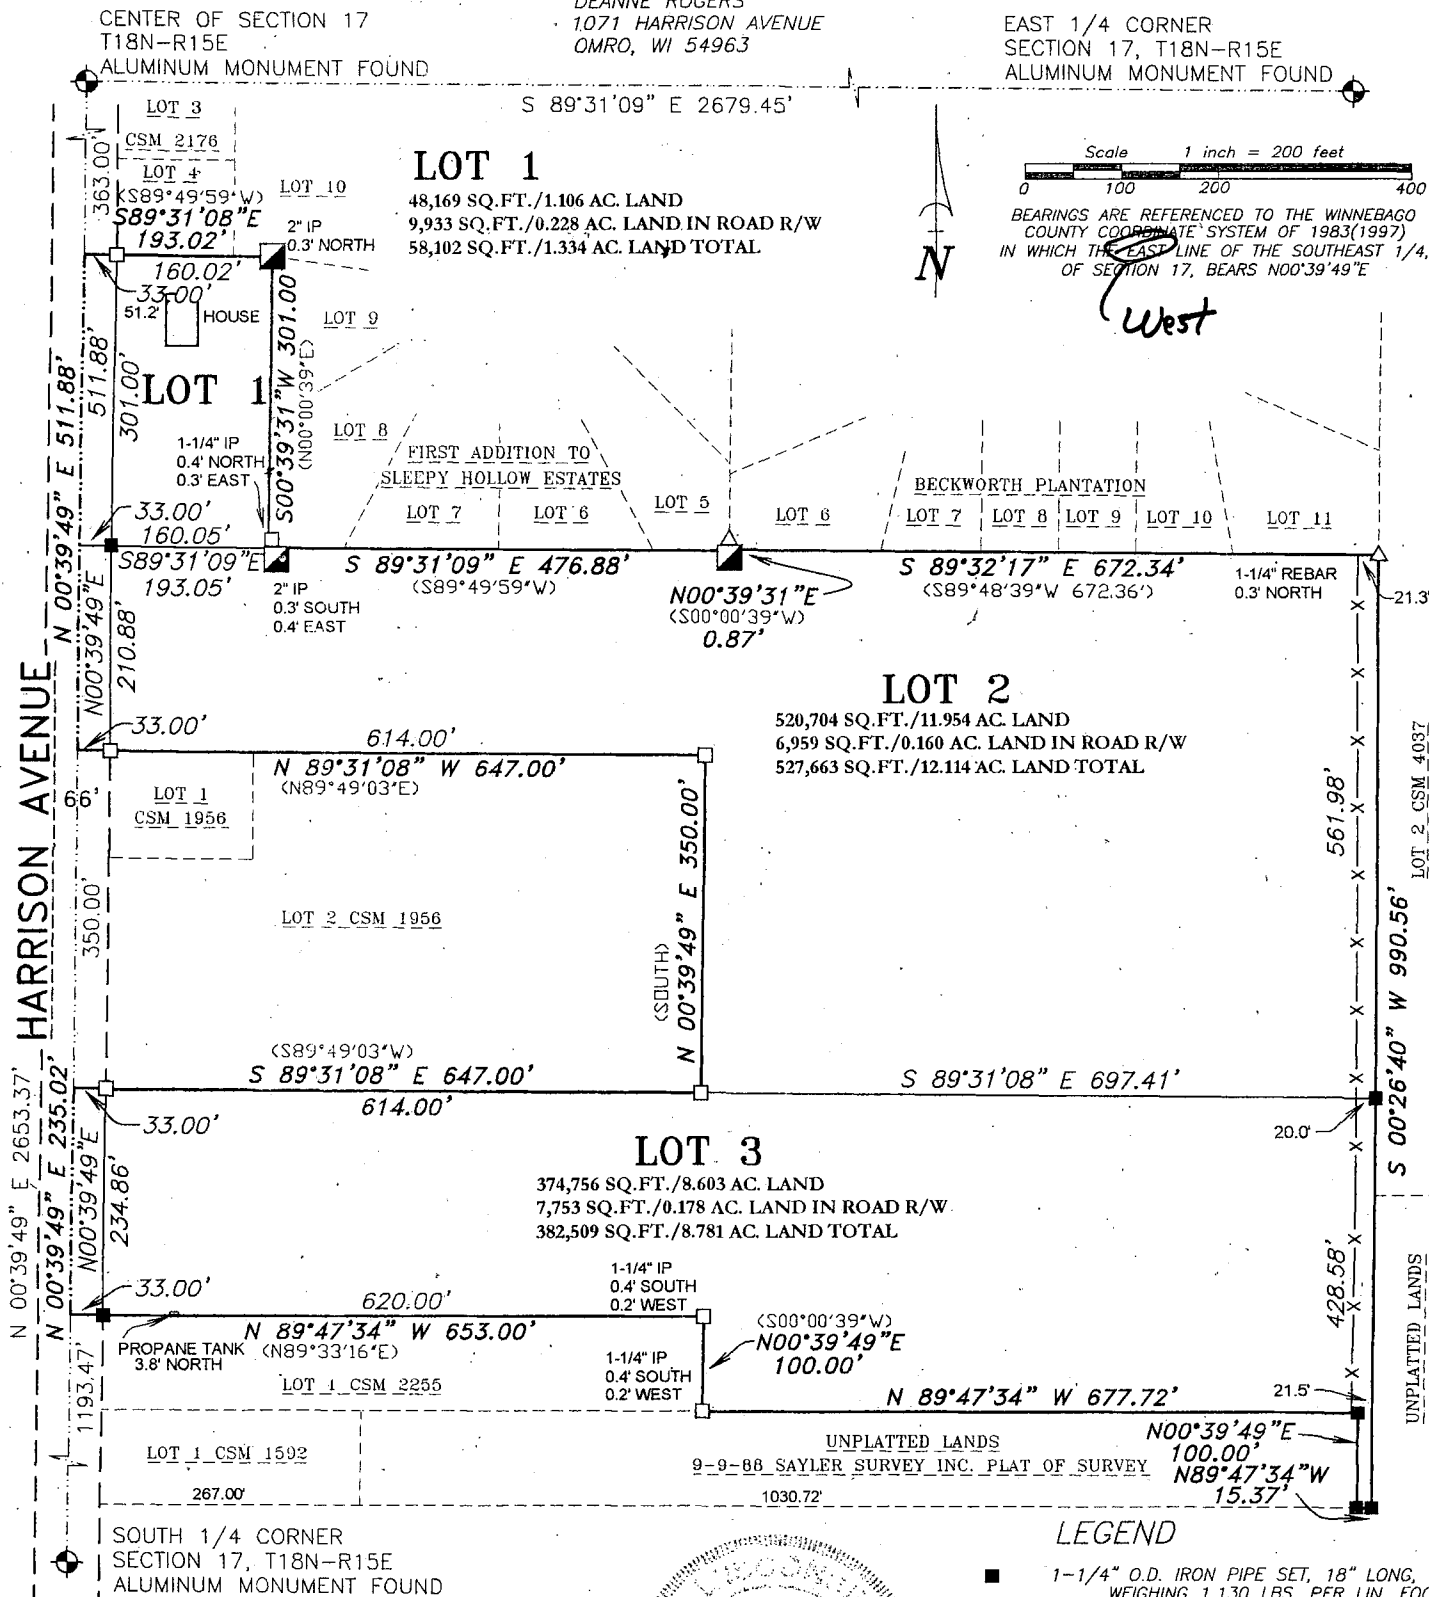

Martenson & Eisele, Inc.

109 West Main Street
Omro, WI 54963
www.martenson-eisele.com
P 920.685.6240 F 920.685.6340

Planning
Environmental
Surveying
Engineering
Architecture

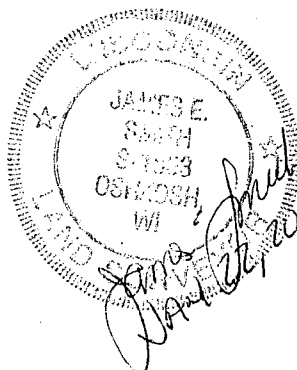

PROJECT NO. 0-2010-001

FILE 2010001CSM SHEET 1 OF 2

This instrument was drafted by: DSL