


PLAT OF SURVEY

PART OF OUTLOT 85 AND PART OF OUTLOT 89, IN THE "PLAT OF OUTLOTS" SOUTH OF THE FOX RIVER, BEING PART OF THE NORTHWEST 1/4 OF THE SOUTHWEST 1/4, AND PART OF THE WEST 1/2 OF THE SOUTHWEST 1/4, ALL IN SECTION 17, TOWNSHIP 18 NORTH, RANGE 15 EAST, CITY OF OMRO, WINNEBAGO COUNTY, WISCONSIN.

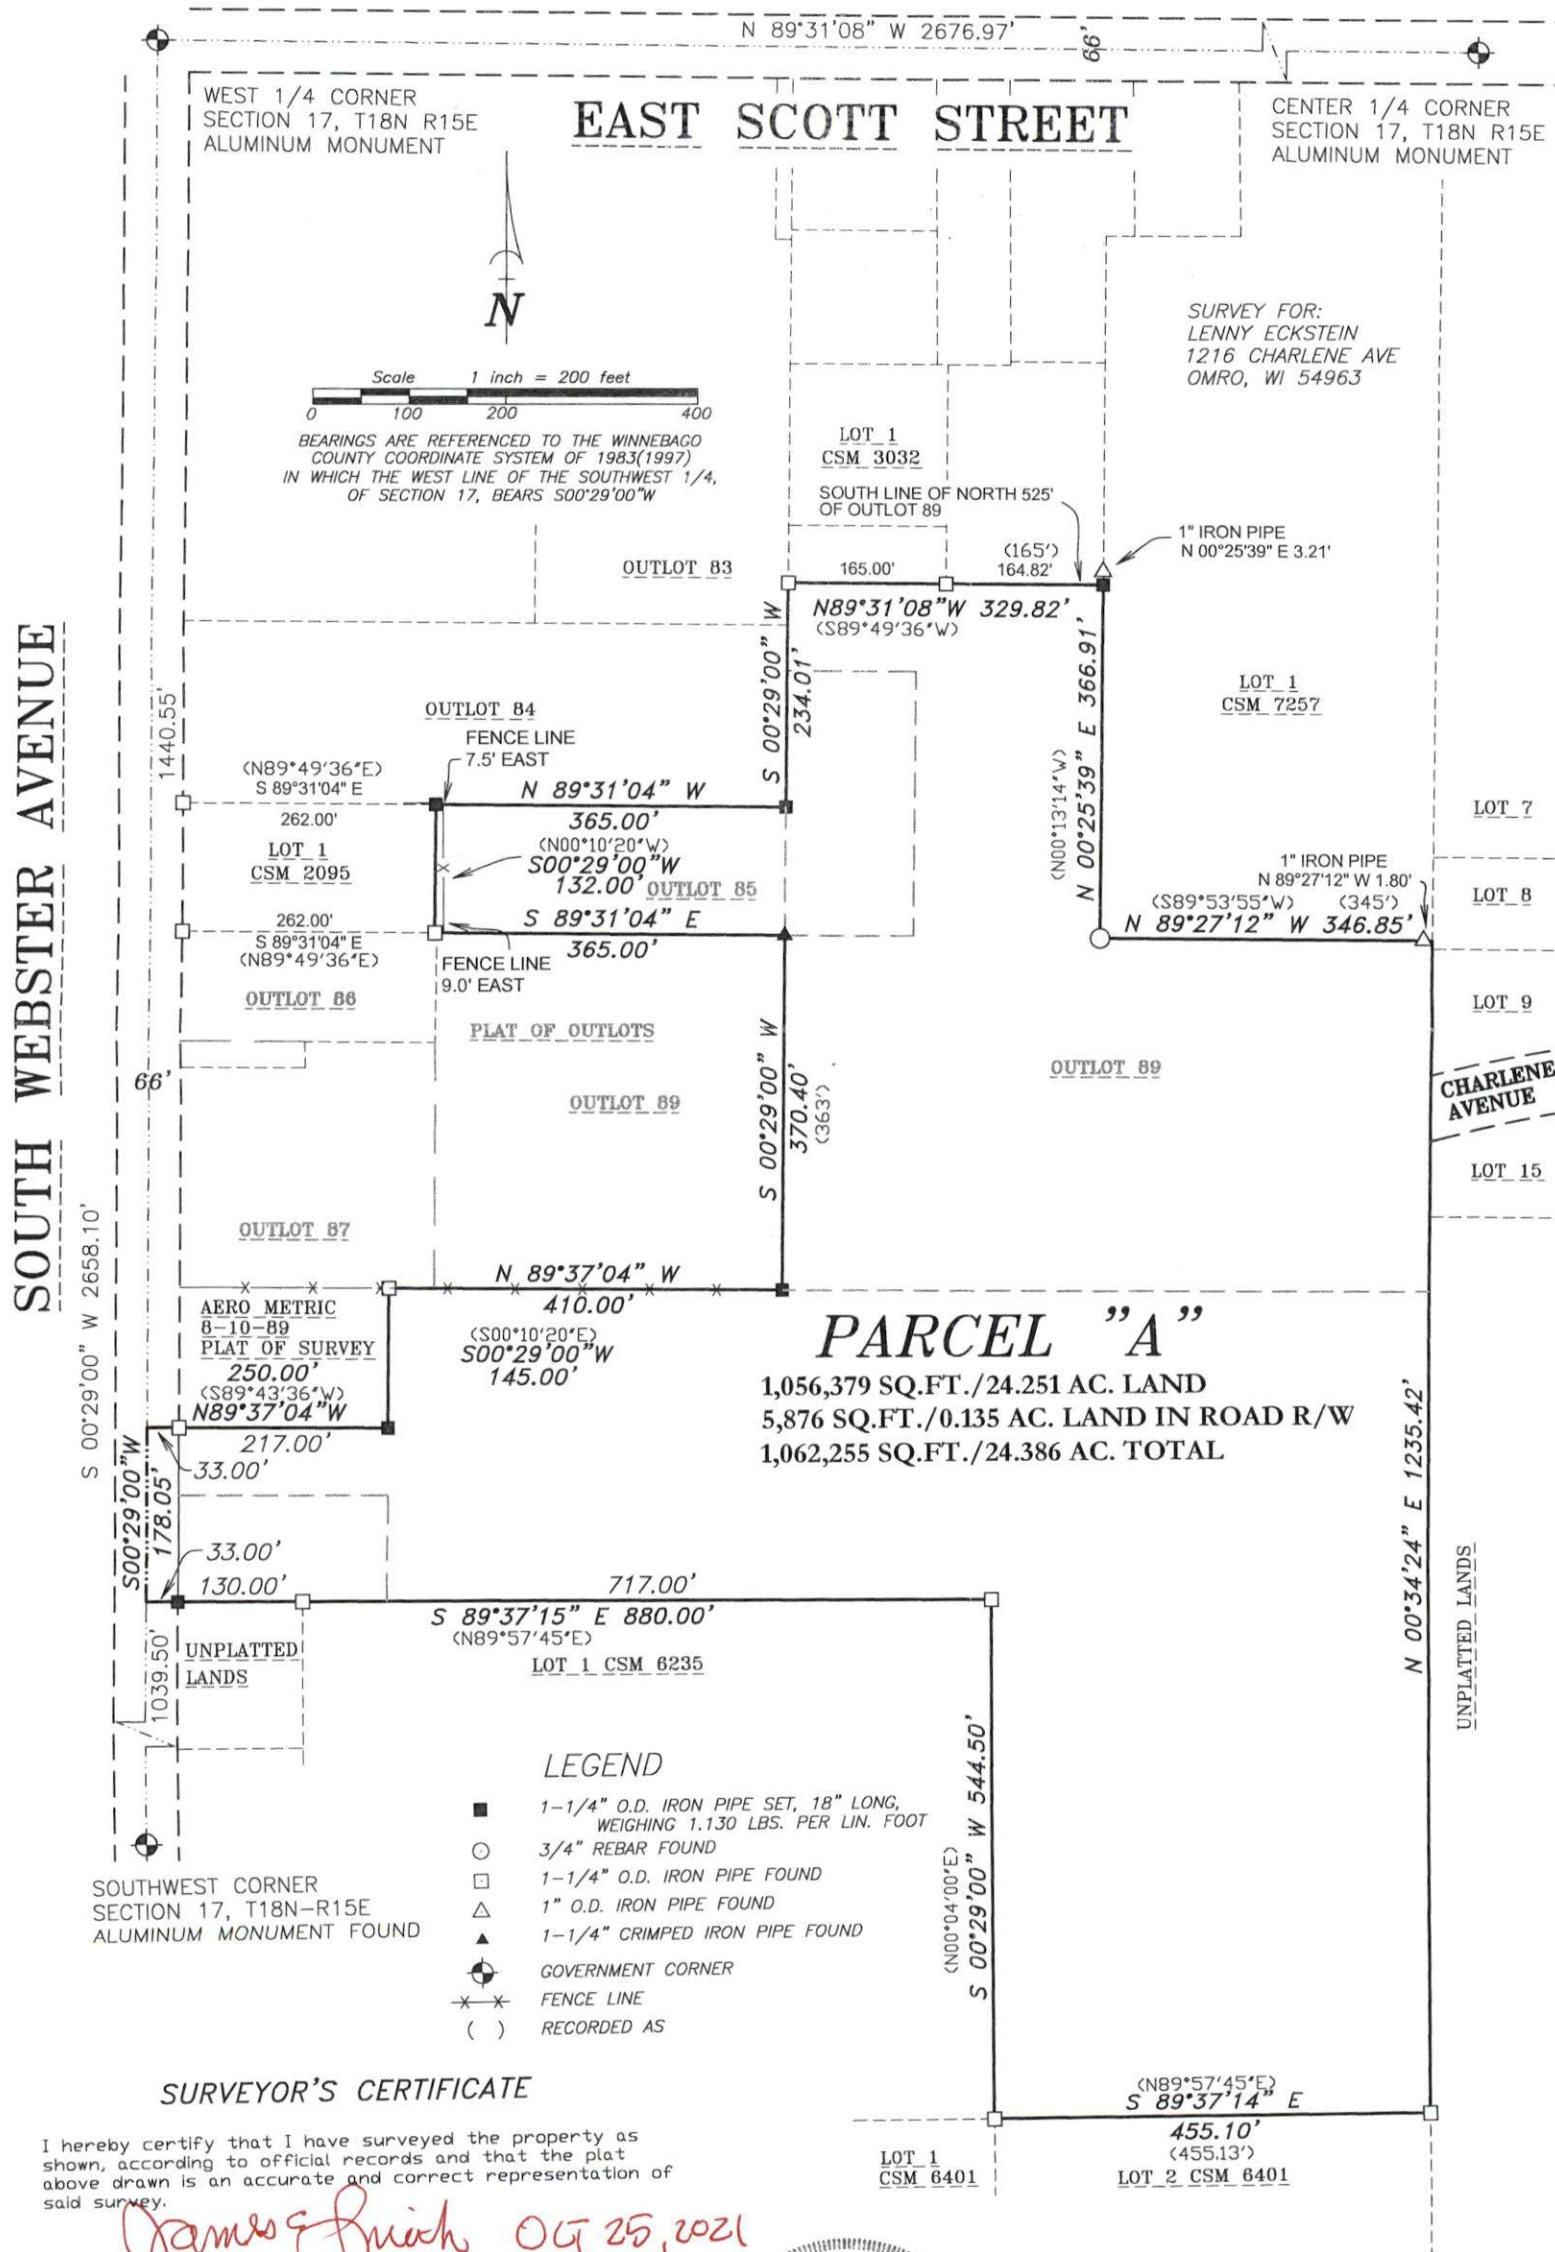


Martenson & Eisele, Inc.



101 West Main Street
Omro, WI 54963
www.martenson-eisele.com
P 920.685.6240 F 920.685.6340

Planning
Environmental
Surveying
Engineering
Architecture

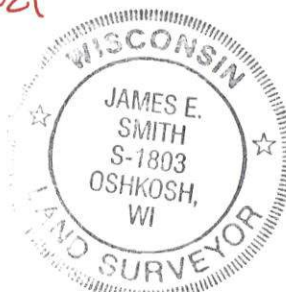

PROJECT NO. 0-2648-001

FILE 2648001POS.DWG

THIS INSTRUMENT WAS DRAFTED BY: DSL