


# PLAT OF SURVEY

LOT 4, PLAT OF OUTLOTS, SOUTH OF THE FOX RIVER, EXCEPTING THEREFROM LOT 1 OF CERTIFIED SURVEY MAP 1096, BEING PART OF SOUTHEAST 1/4 OF THE NORTHWEST 1/4 OF SECTION 17, TOWNSHIP 18 NORTH, RANGE 15 EAST, CITY OF OMRO, WINNEBAGO COUNTY, WISCONSIN.

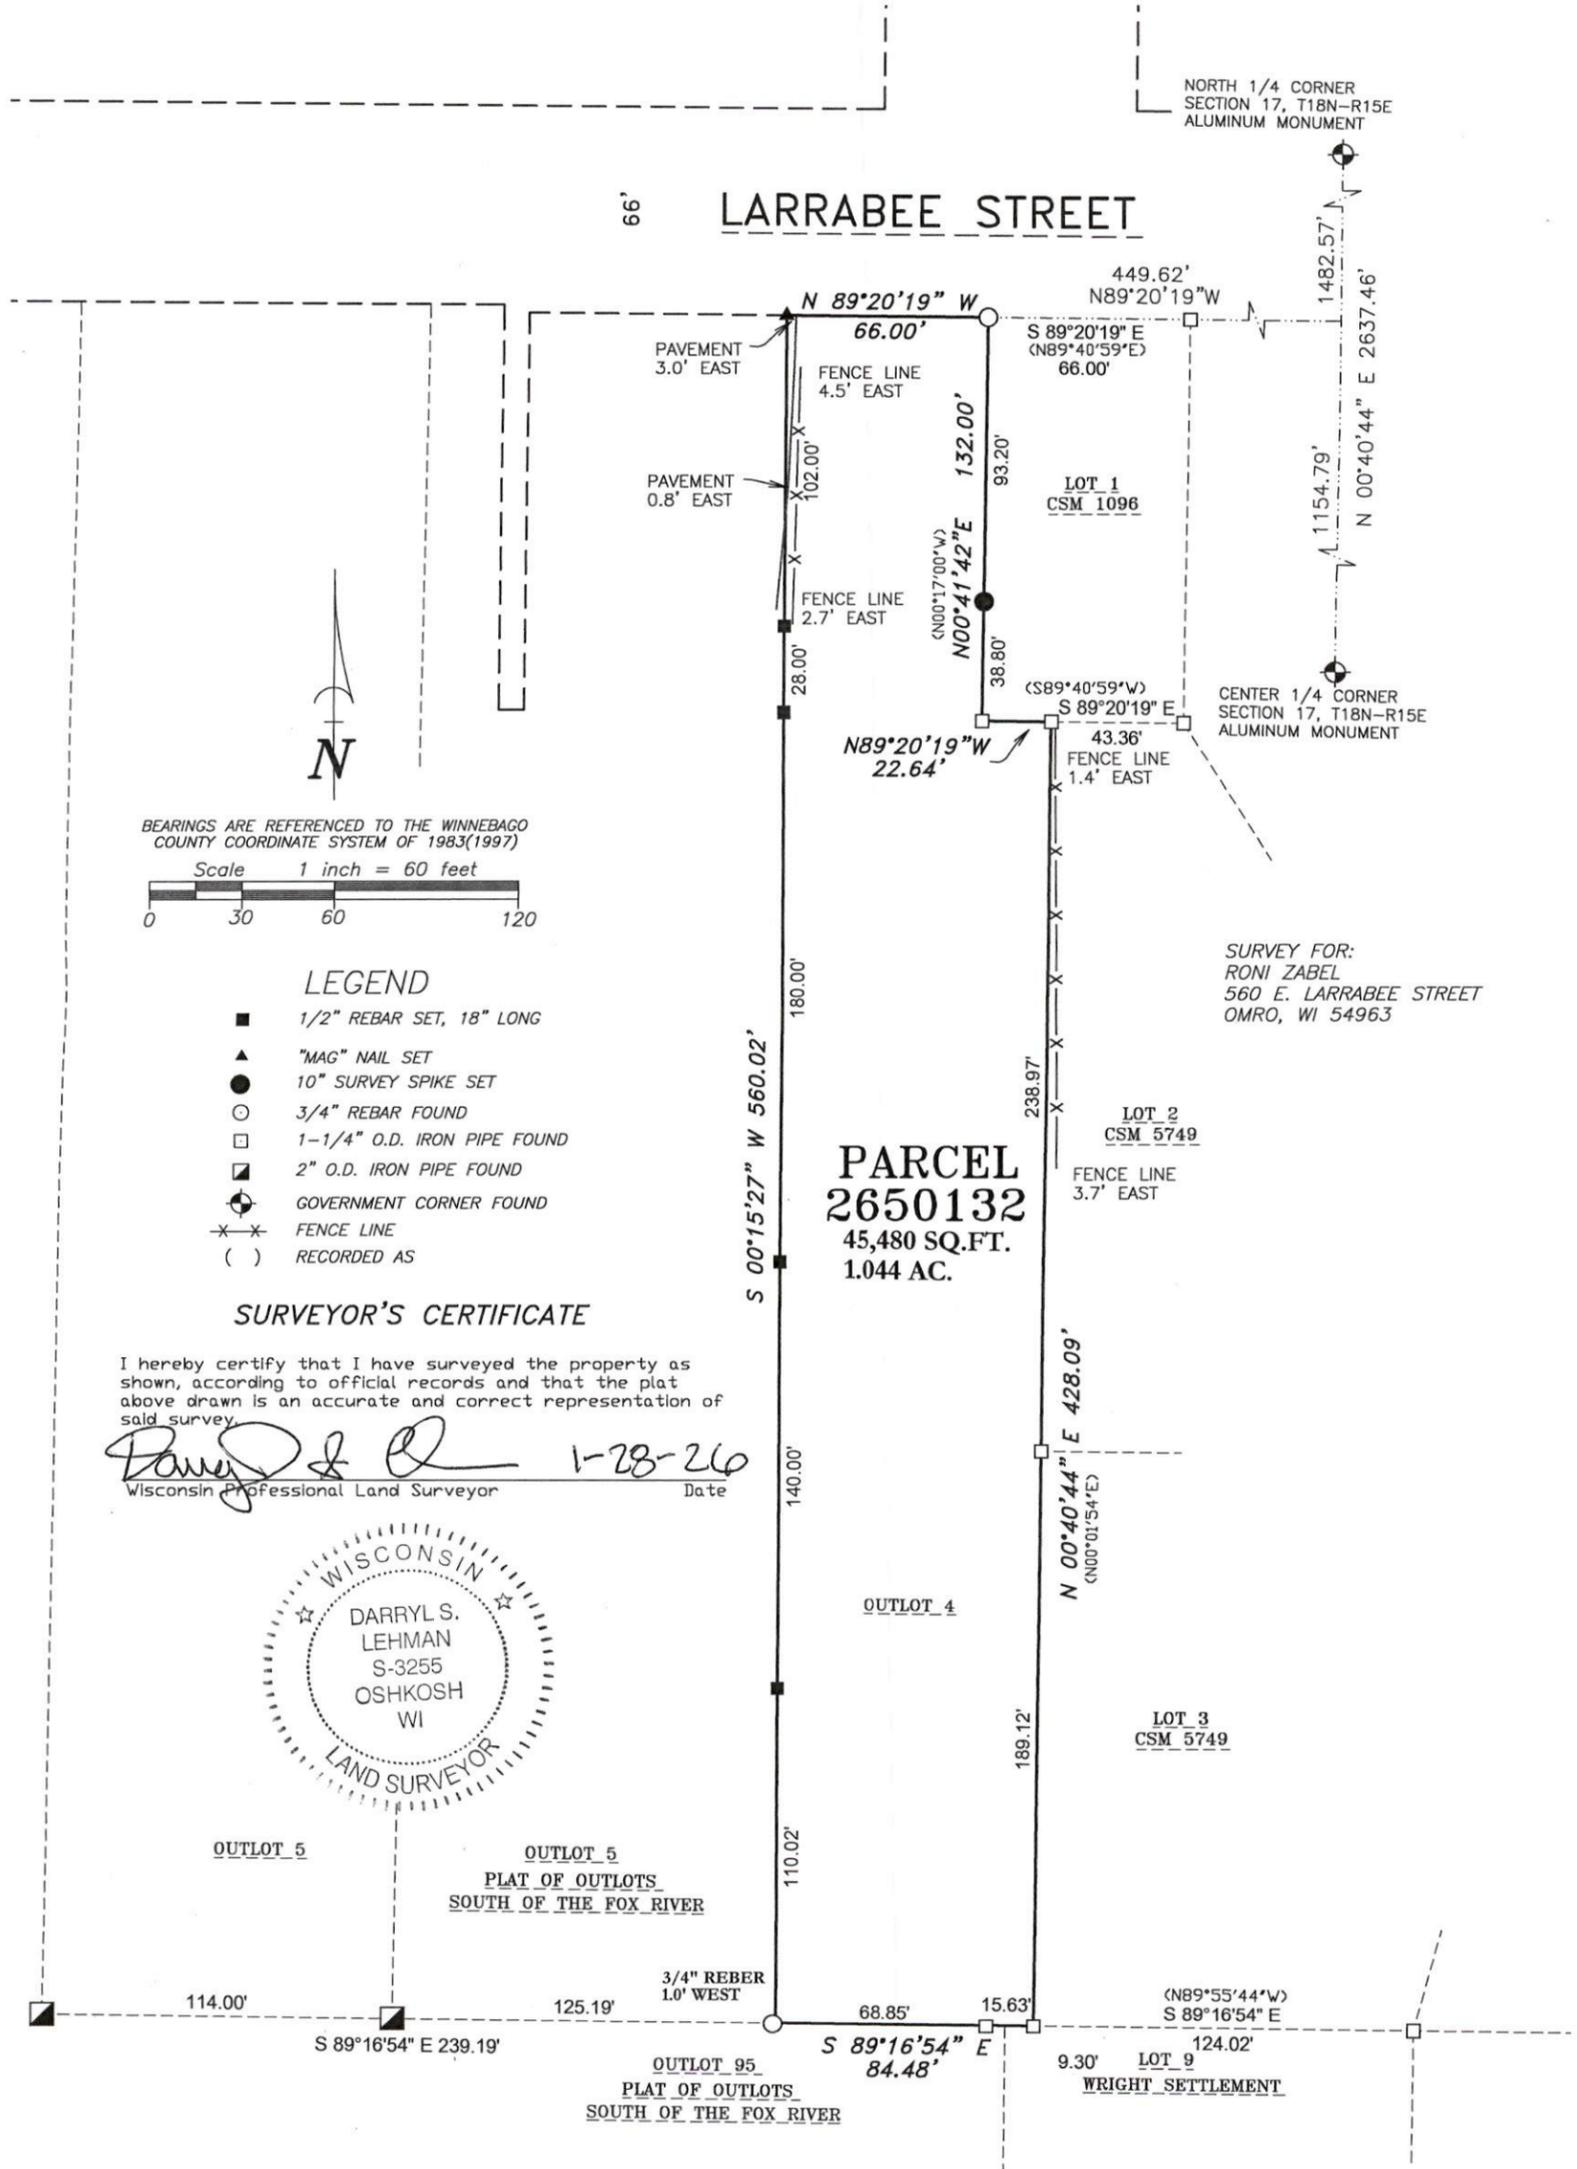

Martenson & Eisele, Inc.



101 West Main Street  
Omro, WI 54963  
www.martenson-eisele.com  
P 920.685.6240

Planning  
Environmental  
Surveying  
Engineering  
Architecture

PROJECT NO. 0-2004-002

FILE 2004002POS.DWG

THIS INSTRUMENT WAS DRAFTED BY: DSL