


PLAT OF SURVEY

THE EAST 65 FEET OF THE NORTH 7 RODS OF LOT EIGHT, SOUTH OF FOX RIVER, ACCORDING TO PLAT OF OUTLOTS, BEING IN THE SOUTHEAST 1/4 OF THE NORTHWEST 1/4 OF SECTION 17, TOWNSHIP 18 NORTH, RANGE 15 EAST, CITY OF OMRO, WINNEBAGO COUNTY, WISCONSIN.


SURVEY FOR:
STEPHANIE LAABS
407 JACKSON AVE.
OMRO, WI 54963

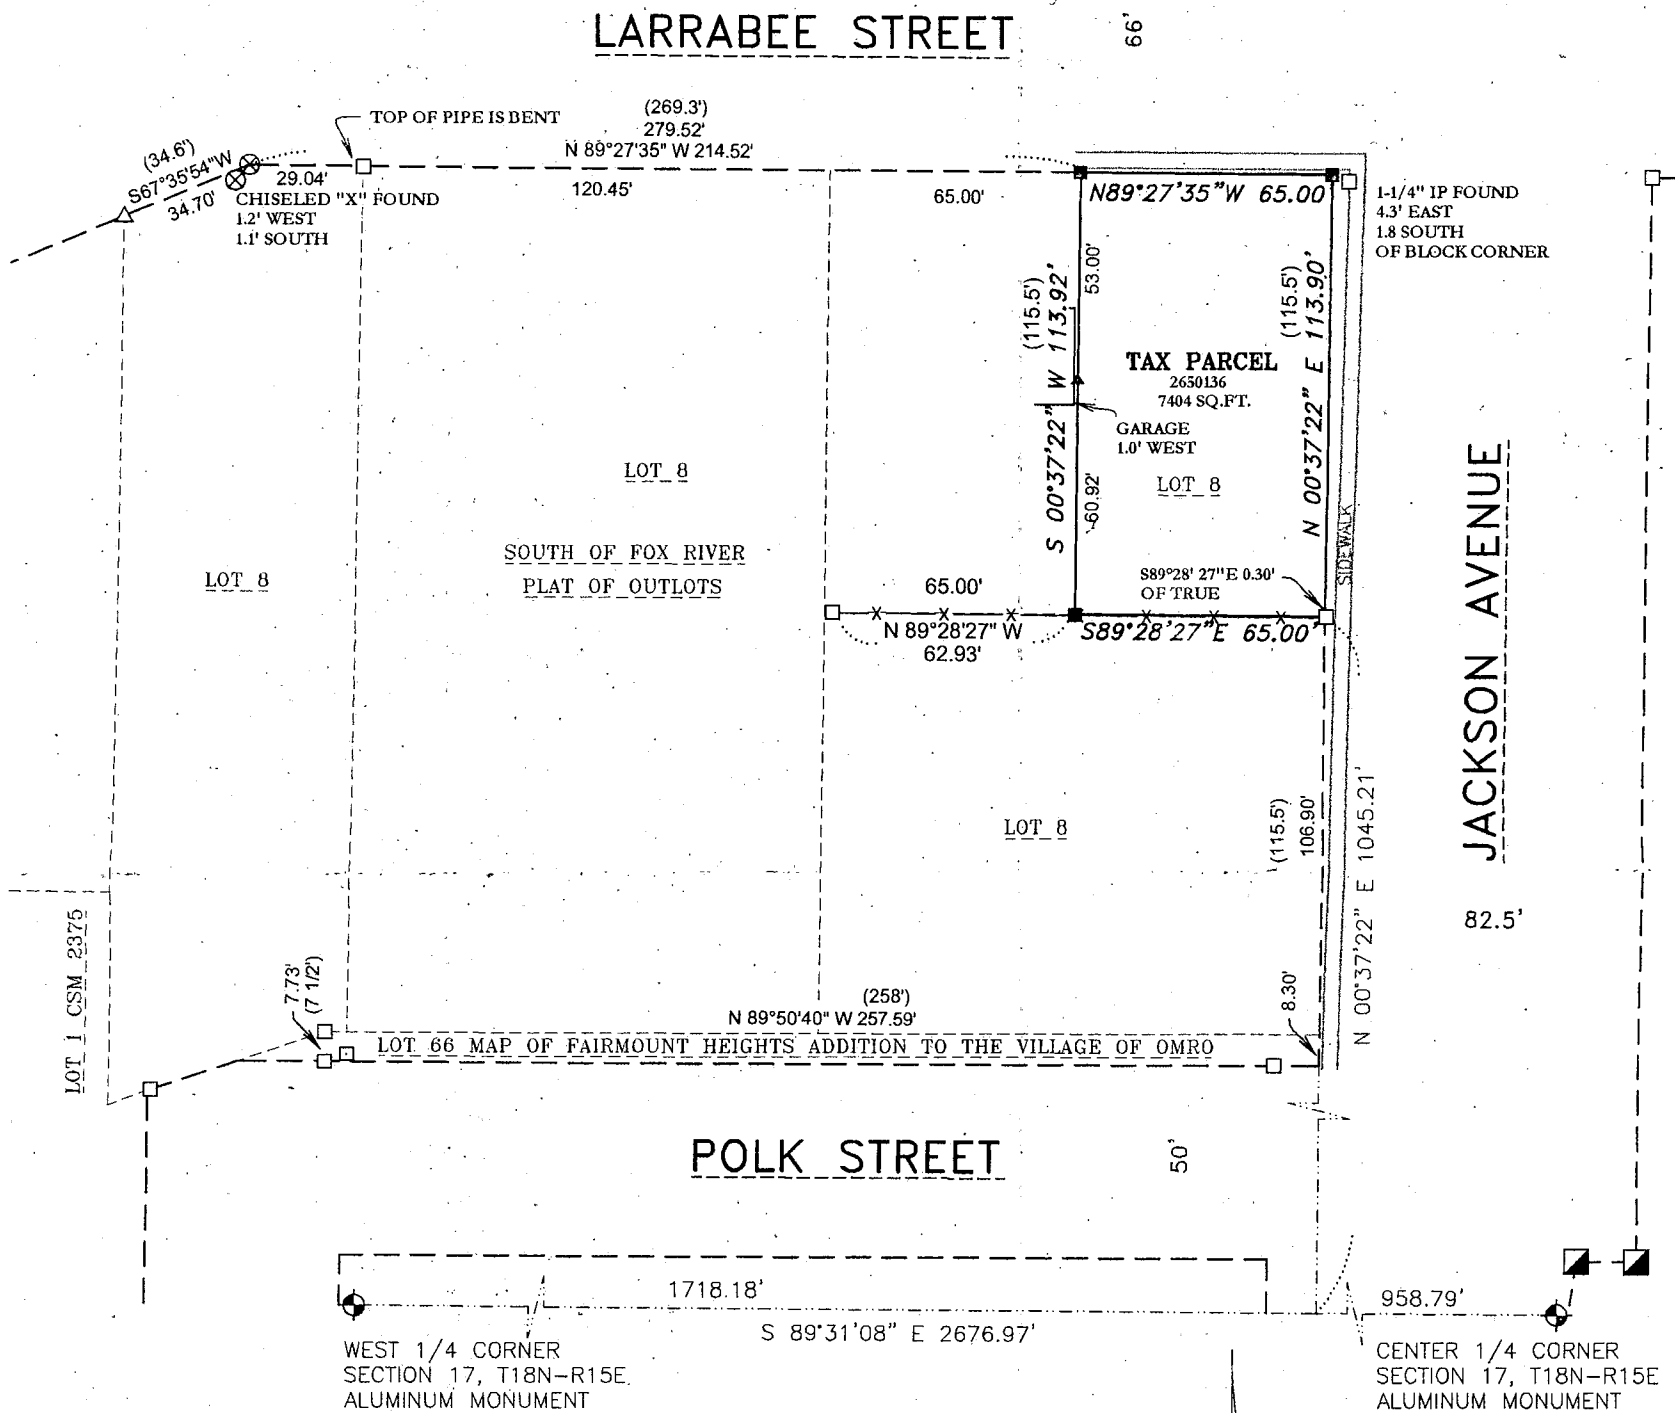


SURVEYOR'S CERTIFICATE

I hereby certify that I have surveyed the property as shown, according to official records and that the plat above drawn is an accurate and correct representation of said survey.

James E. Smith May 16, 2016
Wisconsin Registered Land Surveyor Date

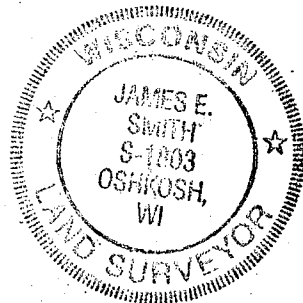

BEARINGS ARE REFERENCED TO THE WINNEBAGO COUNTY COORDINATE SYSTEM OF 1983(1997)

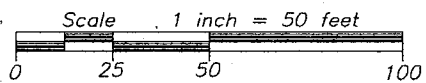

LEGEND

- 1-1/4" O.D. IRON PIPE SET, 18" LONG, WEIGHING 1.130 LBS. PER LIN. FOOT
- 1-1/4" O.D. IRON PIPE FOUND
- △ 1" O.D. IRON PIPE FOUND
- ▲ SURVEY SPIKE SET
- 1-1/2" O.D. IRON PIPE FOUND
- ⊗ CHISELED "X" FOUND
- ⊙ GOVERNMENT CORNER FOUND
- X—X— FENCE LINE
- () RECORDED AS

Martenson & Eisele, Inc.



109 West Main Street
Omro, WI 54963
www.martenson-eisele.com
P 920.685.6240 F 920.685.6340
Planning
Environmental
Surveying
Engineering
Architecture

PROJECT NO. 0-2056-001

FILE 2056001POS.DWG

THIS INSTRUMENT WAS DRAFTED BY: DSL