


PLAT OF SURVEY

PART OF OUTLOTS 20 AND 89, IN THE "PLAT OF OUTLOTS", SOUTH OF THE FOX RIVER,
IN SECTION 17, TOWNSHIP 18 NORTH, RANGE 15 EAST, CITY OF OMRO, WINNEBAGO
COUNTY, WISCONSIN.

SURVEY FOR:
MILDRED TURNER TRUST.
305 E. SCOTT ST.
OMRO, WI 54963

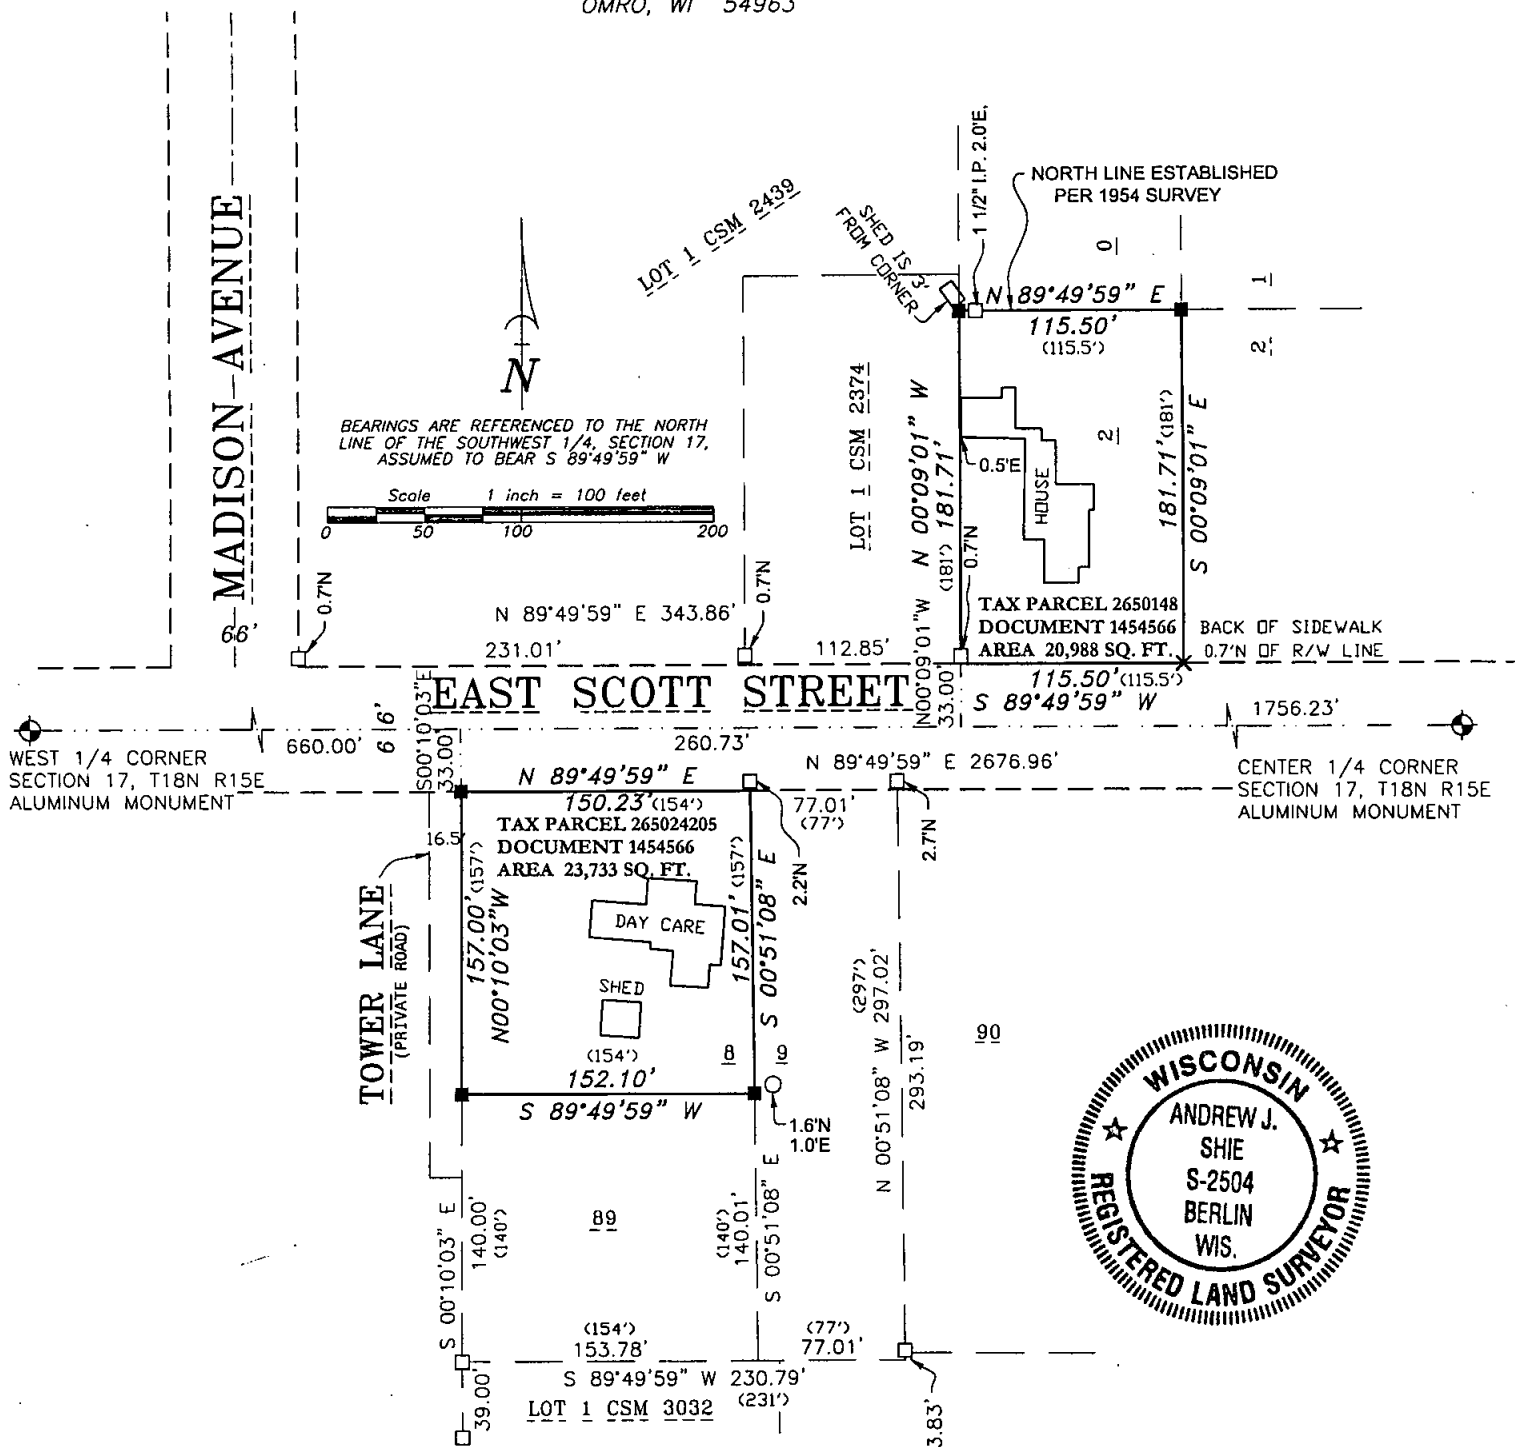

LEGEND

- 1-1/4" O.D. IRON PIPE SET, 18" LONG, WEIGHING 1.130 LBS. PER LIN. FOOT
- × CHISELED "X" SET
- 1" O.D. IRON PIPE FOUND
- 1-1/4" O.D. IRON PIPE FOUND
- ⊙ GOVERNMENT CORNER
- () RECORDED AS

SURVEYOR'S CERTIFICATE

I hereby certify that I have surveyed the property as shown, according to official records and that the plat above drawn is an accurate and correct representation of said survey.

Andrew J. Shie August 12, 2008
Wisconsin Registered Land Surveyor Date

Martenson & Eisele, Inc.



109 West Main Street
Omro, WI 54963
www.martenson-eisele.com
P 920.685.6240 F 920.685.6340

Planning
Environmental
Surveying
Engineering
Architecture

PROJECT NO. 0-1462-001

FIELD BOOK SDR/FILE

FILE 1462001POS.DWG

THIS INSTRUMENT WAS DRAFTED BY: AJS