


PLAT OF SURVEY

LOT 7 AND THE NORTH 1/2 OF LOT 9, IN BLOCK 8, IN THE "ORIGINAL PLAT OF OMRO",
IN THE CITY OF OMRO, WINNEBAGO COUNTY, WISCONSIN, EXCEPTING THEREFROM THE
SOUTH 1 FOOT OF SAID LOT 7.

SURVEY FOR:
HEATHER PETIT
320 MADISON AVE.
OMRO, WI 54963

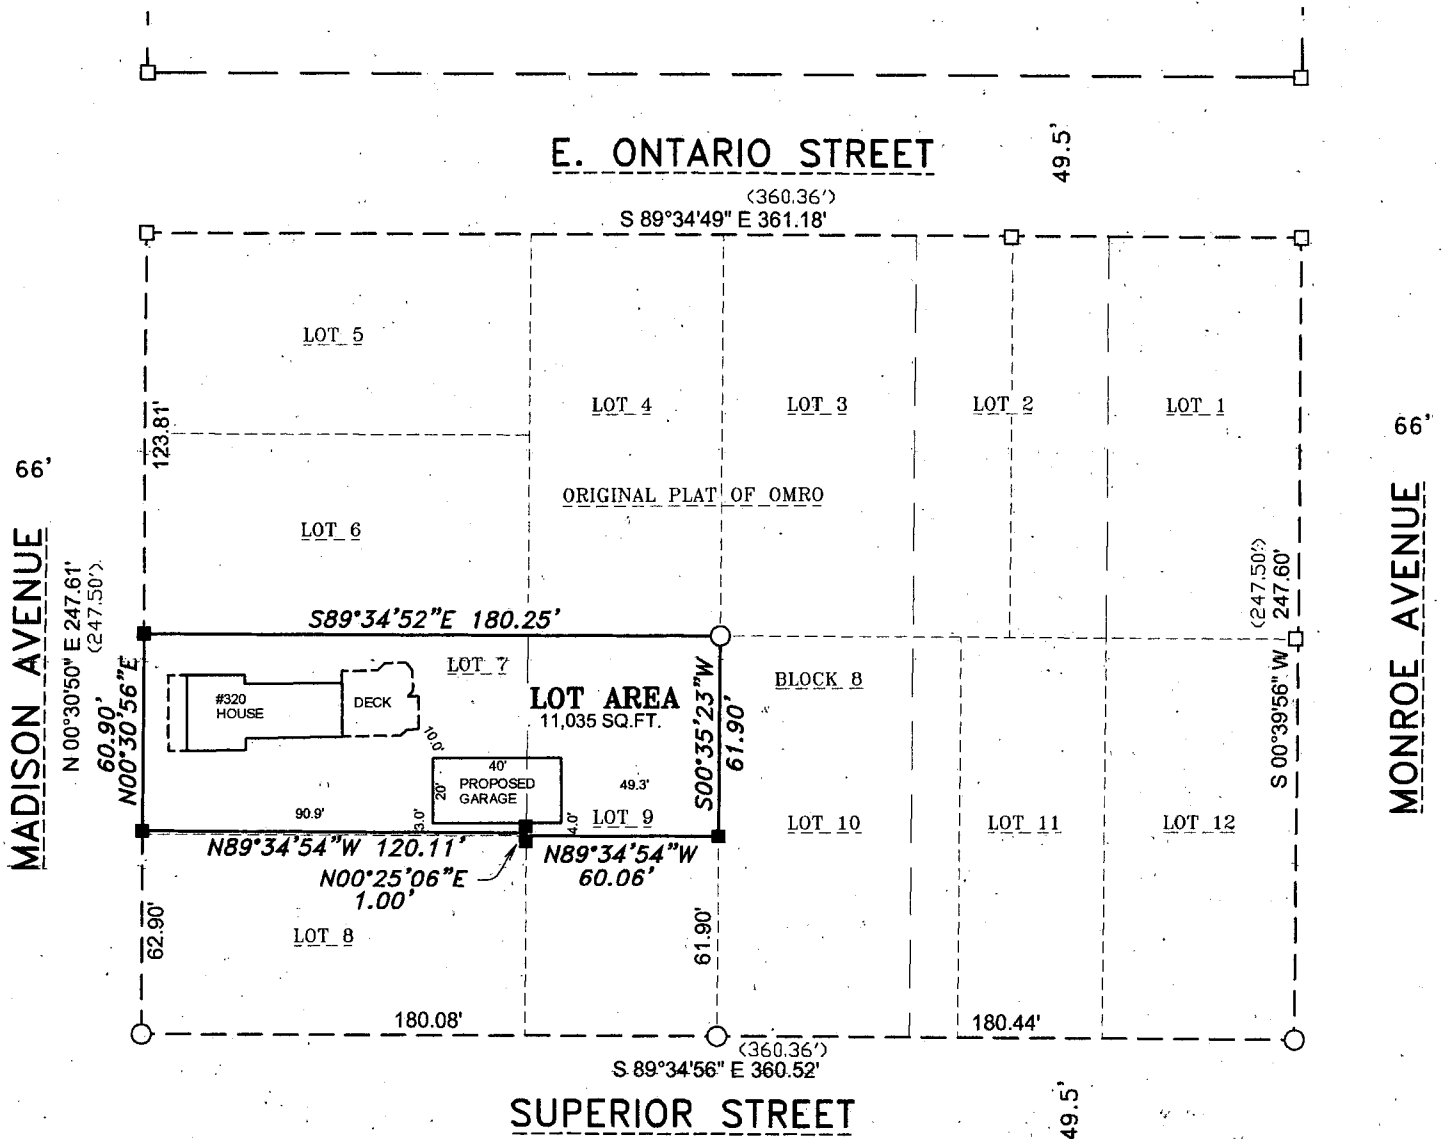

LEGEND

- 1-1/4" O.D. IRON PIPE SET, 18" LONG, WEIGHING 1.130 LBS. PER LIN. FOOT
- 1-1/4" O.D. IRON PIPE FOUND
- 3/4" REBAR FOUND
- () RECORDED AS


SURVEYOR'S CERTIFICATE

I hereby certify that I have surveyed the property as shown, according to official records and that the plat above drawn is an accurate and correct representation of said survey.

James E. Smith
Wisconsin Professional Land Surveyor

Date


BEARINGS ARE REFERENCED TO THE WINNEBAGO COUNTY COORDINATE SYSTEM OF 1983(1997)

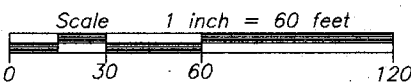

Martenson & Eisele, Inc.

101 West Main Street
Omro, WI 54963
www.martenson-eisele.com
P 920.685.6240 F 920.685.6340

Planning
Environmental
Surveying
Engineering
Architecture

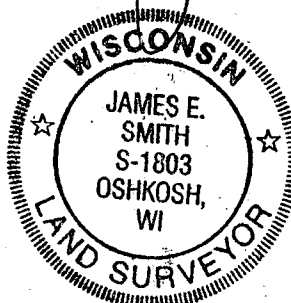

PROJECT NO. 0-2106-001

FILE 2106001POS.DWG

THIS INSTRUMENT WAS DRAFTED BY: DSL