


PLAT OF SURVEY

LOTS 41, 42, 43, AND 44 OF "WESTERN ADDITION TO THE TOWN PLAT OF OMRO", IN SECTION 18, TOWNSHIP 18 NORTH, RANGE 15 EAST, CITY OF OMRO, WINNEBAGO COUNTY, WISCONSIN.

NORTHEAST CORNER
SECTION 18, T18N R15E
CHISELED "+"

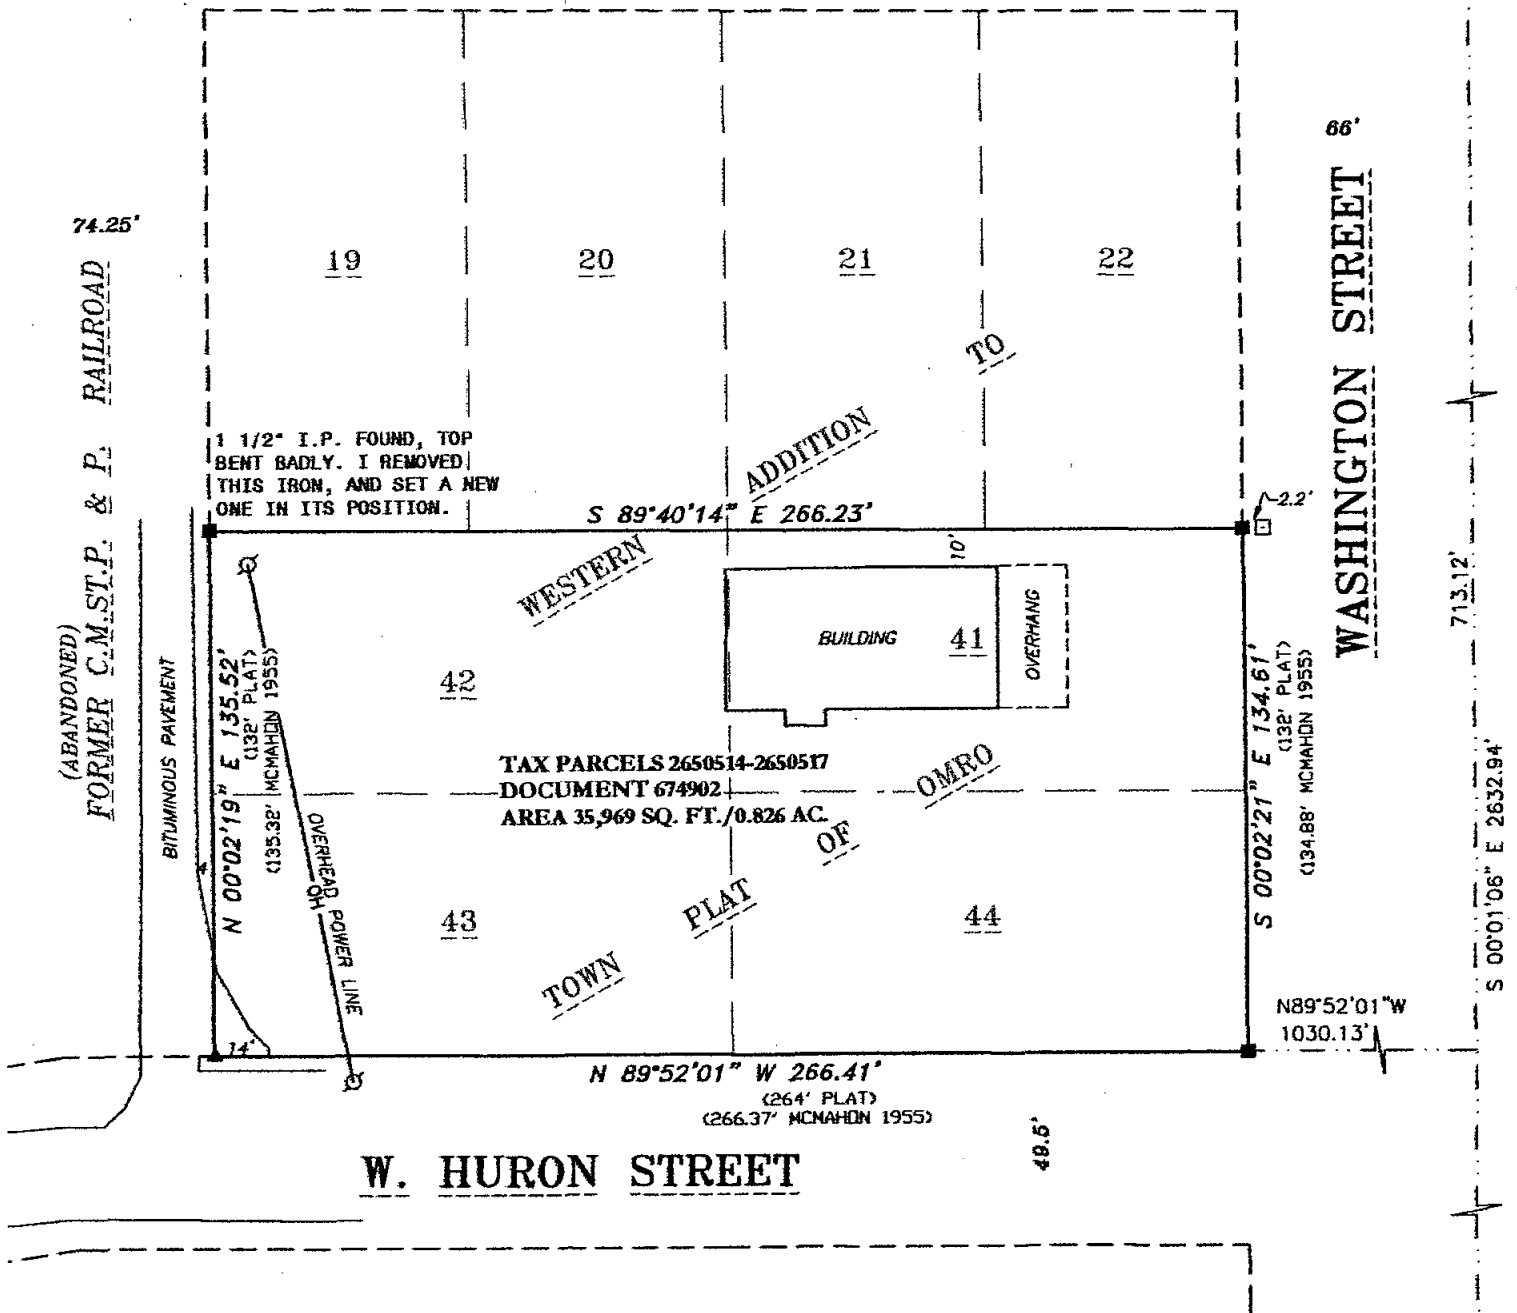

SURVEYOR'S CERTIFICATE

I hereby certify that I have surveyed the property as shown, according to official records and that the plat above drawn is an accurate and correct representation of said survey.

Andrew J. Shie *October 16, 2006*
Wisconsin Registered Land Surveyor Date

LEGEND

- 1-1/4" O.D. IRON PIPE SET, 18" LONG, WEIGHING 1.130 LBS. PER LIN. FOOT
- ▲ "MAG" NAIL SET
- 1-3/4" O.D. IRON PIPE FOUND
- ⊙ GOVERNMENT CORNER
- POWER POLE
- () RECORDED AS

Martenson & Eisele, Inc.

Planning - Surveying - Engineering - Architecture

109 W. Main St., Omro, WI 54963
Phone (920) 685-6240 Fax (920) 685-6340


www.martenson-eisele.com
Email mcomro@charter.net



EAST 1/4 CORNER
SECTION 18, T18N R15E
ALUMINUM MONUMENT

SURVEY FOR:
OLSEN'S MILL, INC.
N2084 S.T.H. "49"
BERLIN, WI 54923

BEARINGS ARE REFERENCED TO THE EAST LINE
OF THE NORTHEAST 1/4, SECTION 18, T18N-R15E
ASSUMED TO BEAR S 00°01'06" E

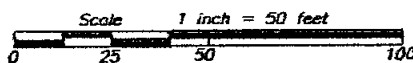

PROJECT NO. 0-0809-002
FIELD BOOK SDR/FILE
FILE 0809002POS.DWG

THIS INSTRUMENT WAS DRAFTED BY: AJS