


PLAT OF SURVEY

THE SOUTH LINE OF OUTLOT 72, PLAT OF OUTLOTS SOUTH OF THE FOX RIVER, BEING PART OF THE NORTHEAST 1/4 OF THE SOUTHEAST 1/4 OF SECTION 18, TOWNSHIP 18 NORTH, RANGE 15 EAST, CITY OF OMRO, WINNEBAGO COUNTY, WISCONSIN.

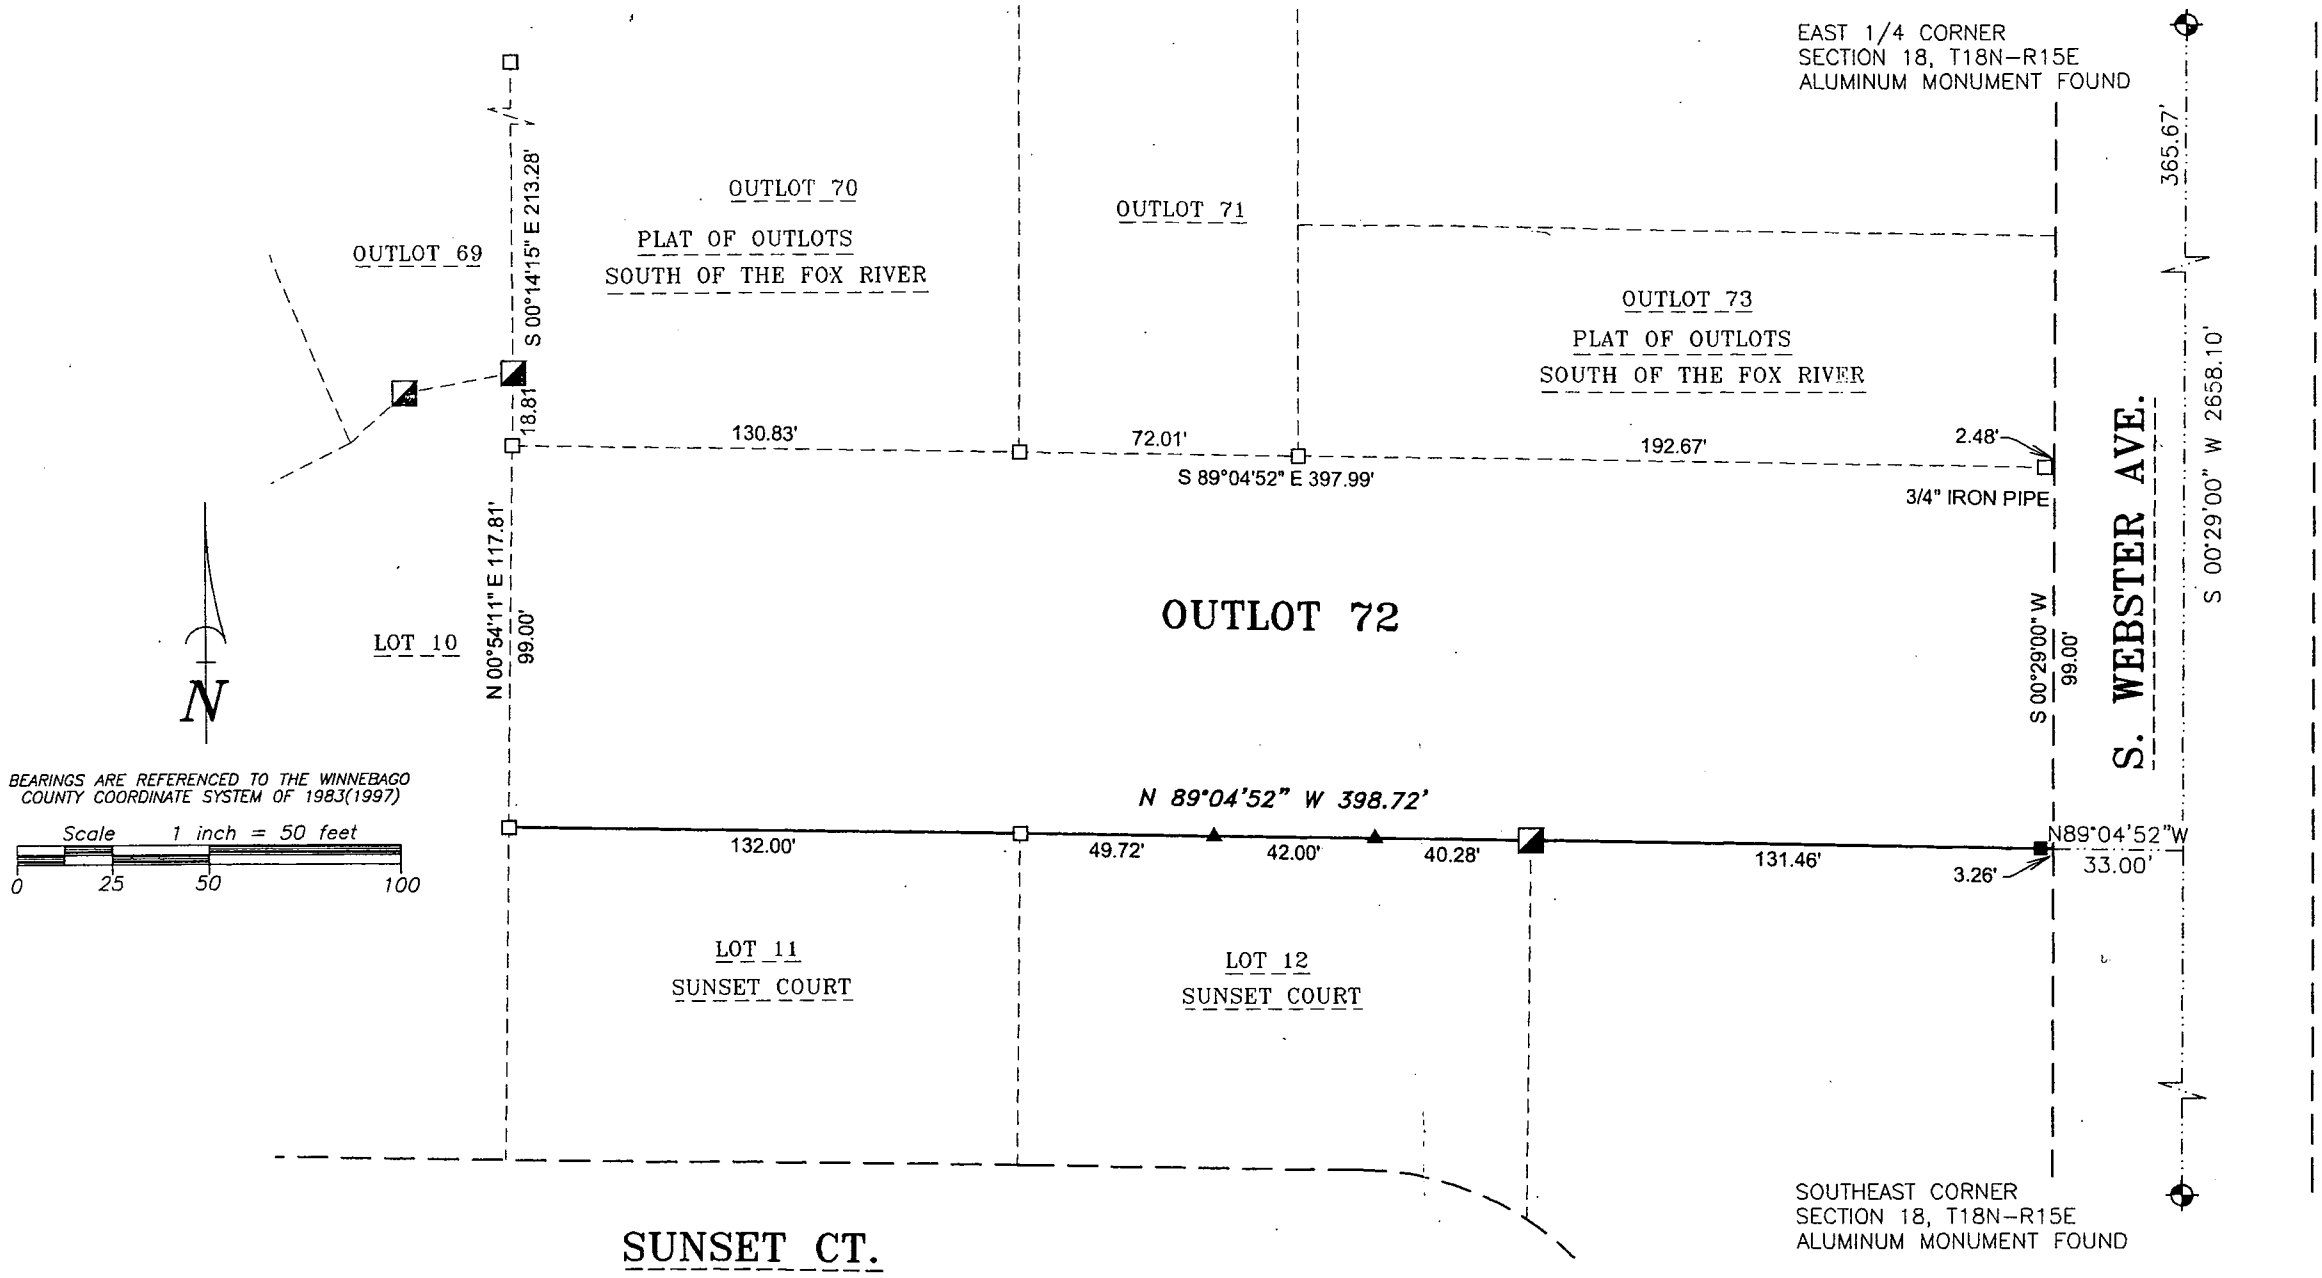

BEARINGS ARE REFERENCED TO THE WINNEBAGO COUNTY COORDINATE SYSTEM OF 1983(1997)

Scale 1 inch = 50 feet


0 25 50 100

- LEGEND**
- 1-1/4" O.D. IRON PIPE SET, 18" LONG, WEIGHING 1.130 LBS. PER LIN. FOOT
 - ▲ 7" SURVEY SPIKE SET
 - 1-1/4" O.D. IRON PIPE FOUND
 - 2" O.D. IRON PIPE FOUND
 - ⊕ GOVERNMENT CORNER FOUND

SURVEYOR'S CERTIFICATE

I hereby certify that I have surveyed the property as shown, according to official records and that the plat above drawn is an accurate and correct representation of said survey.

James E. Smith 7.10.18
Wisconsin Professional Land Surveyor Date

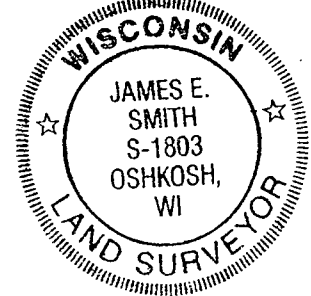

Martenson & Eisele, Inc.

101 West Main Street
Omro, WI 54963
www.martenson-eisele.com
P 920.685.6240 F 920.685.6340

Planning
Environmental
Surveying
Engineering
Architecture

PROJECT NO. 0-2285-001
FILE 2285001POS.DWG
THIS INSTRUMENT WAS DRAFTED BY: DSL