

PLAT OF SURVEY


LOT 10 OF "PUTNAM'S ADDITION", IN SECTION 18, TOWNSHIP 18 NORTH,
RANGE 15 EAST, CITY OF OMRO, WINNEBAGO COUNTY, WISCONSIN.

SURVEY FOR:
BOB MOORE
434 WAUKAU ROAD
OMRO, WI 54963



BEARINGS ARE REFERENCED TO THE
WINNEBAGO COUNTY COORDINATE SYSTEM OF 1983(1997)

Scale 1 inch = 50 feet
0 25 50 100

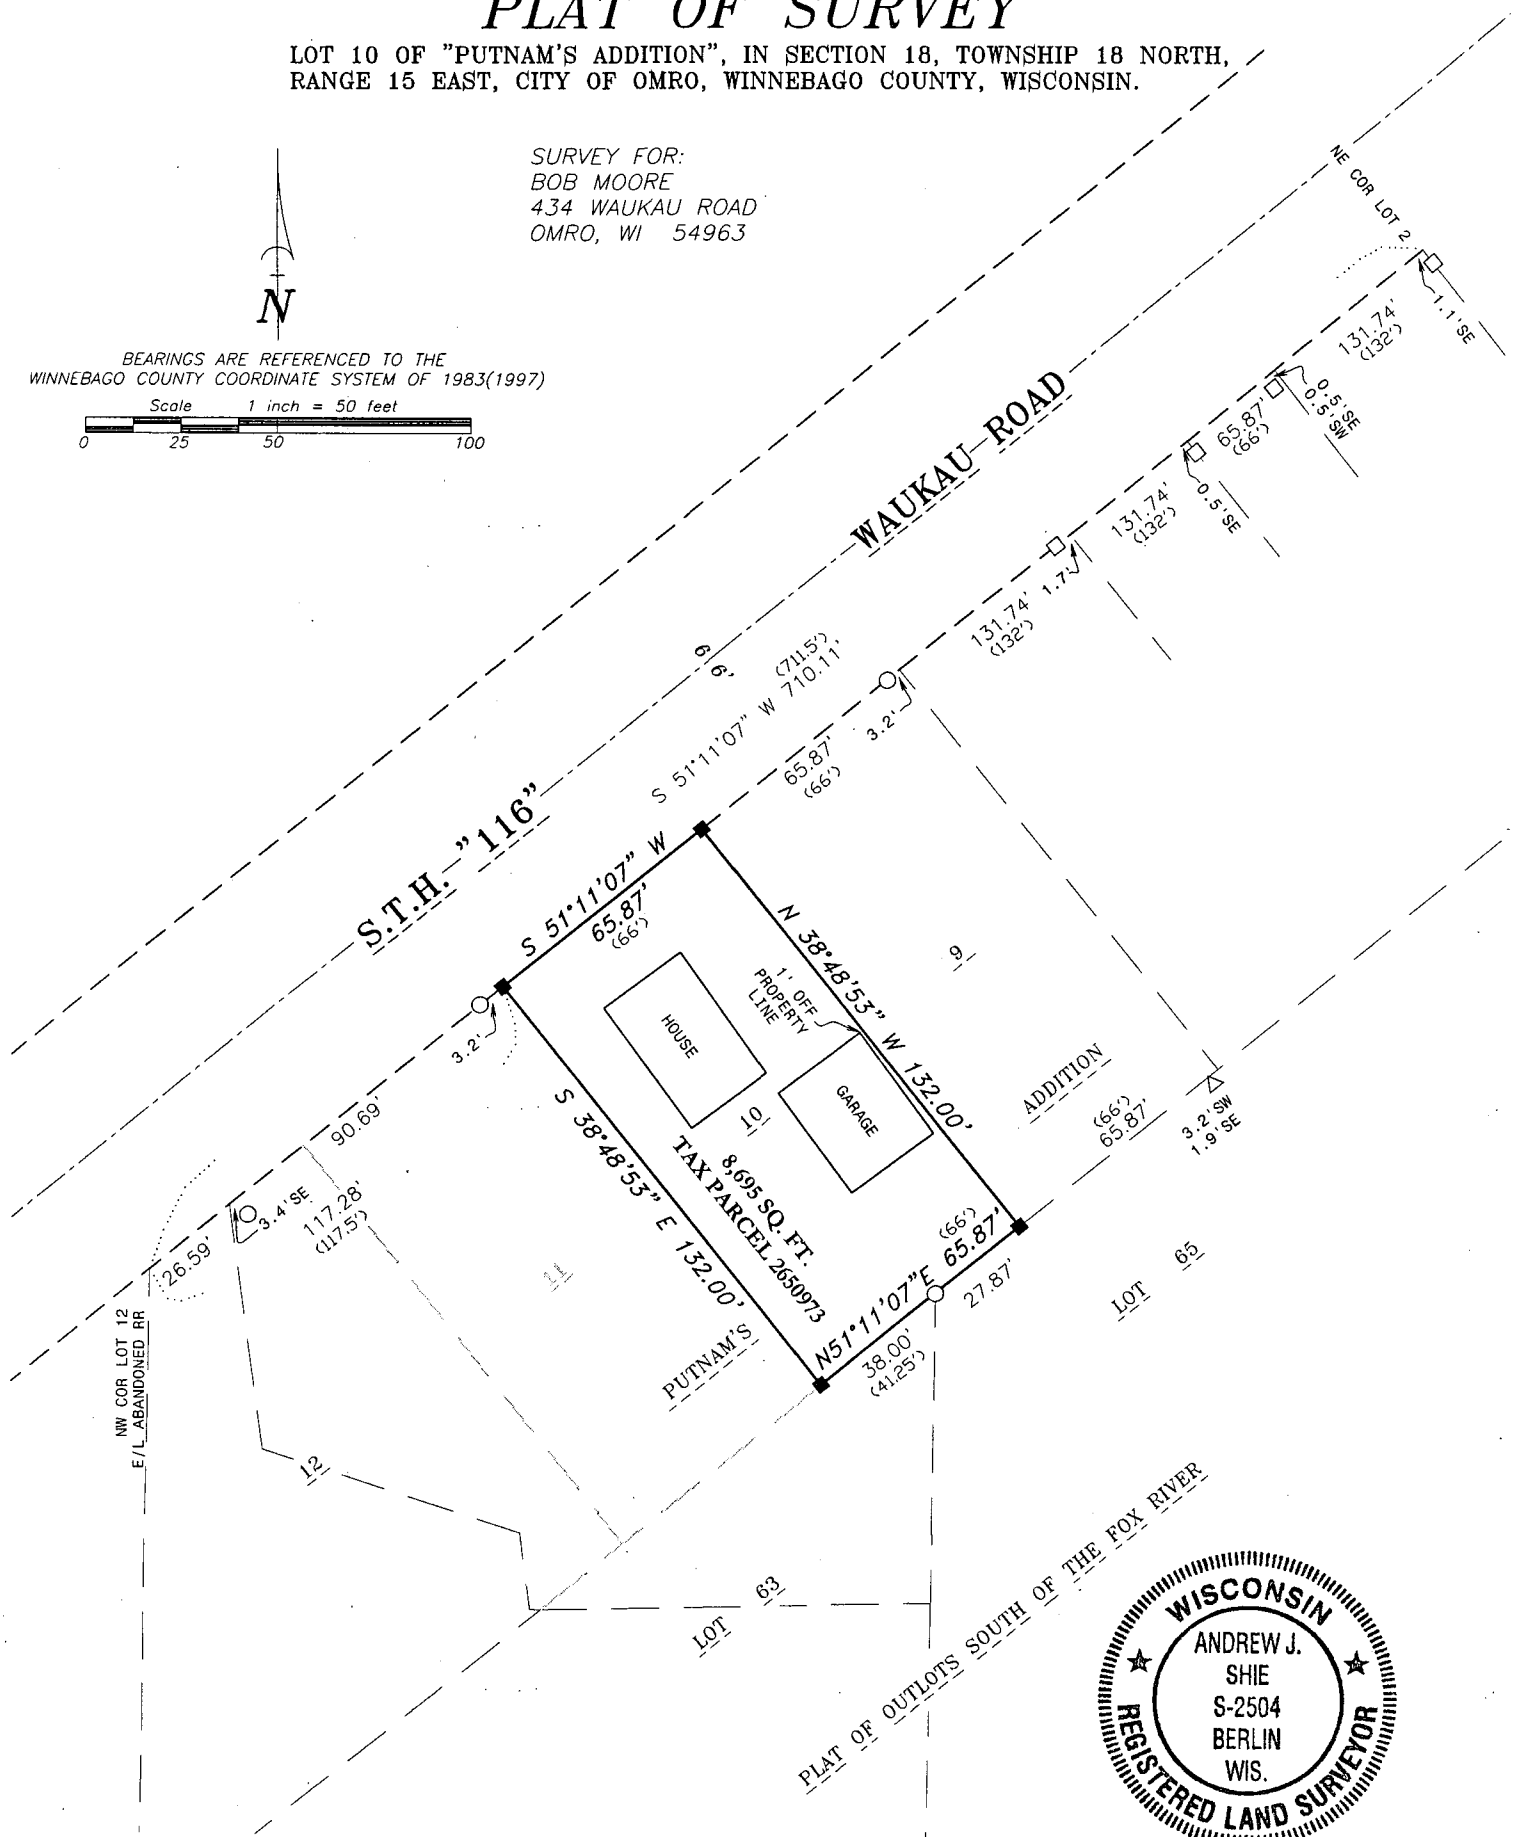

LEGEND

- 1-1/4" O.D. IRON PIPE SET, 18" LONG,
WEIGHING 1.130 LBS. PER LIN. FOOT
- 3/4" REBAR FOUND
- 1-1/4" O.D. IRON PIPE FOUND
- △ 1" ROD FOUND
- () RECORDED AS



Martenson & Eisele, Inc.

Planning - Surveying - Engineering - Architecture

109 W. Main St., Omro, WI 54963

Phone (920) 685-6240 Fax (920) 685-6340

www.martenson-eisele.com

Email meomro@charter.net

SURVEYOR'S CERTIFICATE

I hereby certify that I have surveyed the property as shown, according to official records and that the plat above drawn is an accurate and correct representation of said survey.

Andrew J. Shie February 5, 2010
Wisconsin Registered Land Surveyor Date



PROJECT NO. 0-1567-001

FIELD BOOK SDR/FILE

FILE 1567001CSM.DWG

THIS INSTRUMENT WAS DRAFTED BY: AJS