


PLAT OF SURVEY

THE WEST LINE OF LOT 66, PLAT OF OUTLOTS SOUTH OF THE FOX RIVER, IN SECTION 18, TOWNSHIP 18 NORTH, RANGE 15 EAST, CITY OF OMRO, WINNEBAGO COUNTY, WISCONSIN.

LEGEND

- 1-1/4" O.D. IRON PIPE SET, 18" LONG, WEIGHING 1.130 LBS. PER LIN. FOOT
- ▲ 60D SURVEY SPIKE SET
- 3/4" REBAR FOUND
- 1-1/4" O.D. IRON PIPE FOUND
- 2" O.D. IRON PIPE FOUND
- ⊕ GOVERNMENT CORNER FOUND
- () RECORDED AS

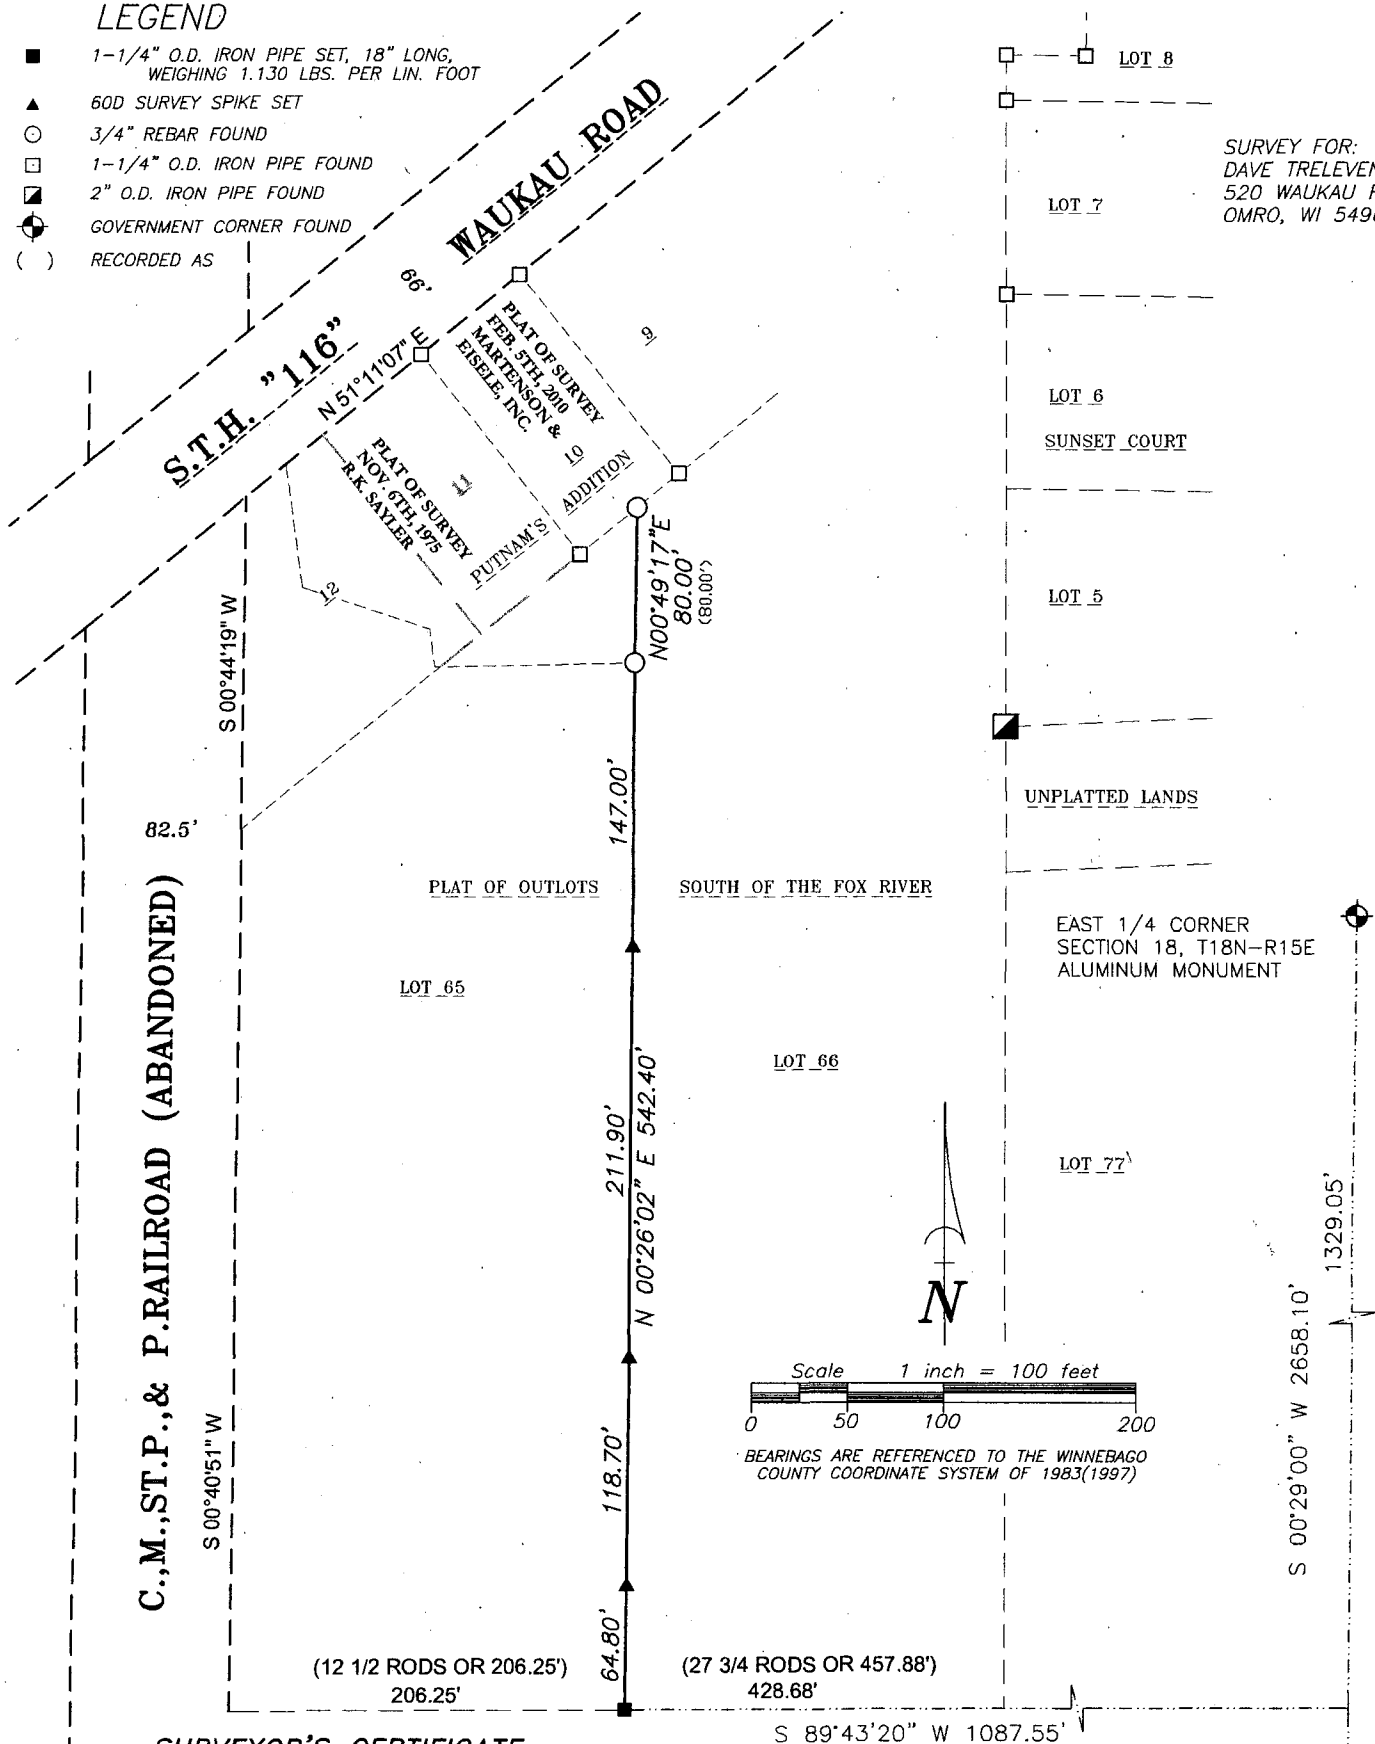

SURVEYOR'S CERTIFICATE

I hereby certify that I have surveyed the property as shown, according to official records and that the plat above drawn is an accurate and correct representation of said survey.

James E. Smith OCT 2, 2015
Wisconsin Professional Land Surveyor Date

Martenson & Eisele, Inc.

109 West Main Street
Omro, WI 54963
www.martenson-eisele.com
P 920.685.6240 F 920.685.6340

Planning
Environmental
Surveying
Engineering
Architecture



SOUTHEAST CORNER
SECTION 18, T18N-R15E
ALUMINUM MONUMENT

PROJECT NO. 0-1987-001
FILE 1987001POS.DWG

THIS INSTRUMENT WAS DRAFTED BY: DSL