


PLAT OF SURVEY

THE NORTH 133 FEET OF OUTLOT 44, IN THE "PLAT OF OUTLOTS SOUTH OF THE FOX RIVER", IN SECTION 18, TOWNSHIP 18 NORTH, RANGE 15 EAST, CITY OF OMRO, WINNEBAGO COUNTY, WISCONSIN.

SURVEY FOR:
ALEX WALKER
607 JEFFERSON AVENUE
OMRO, WI 54963

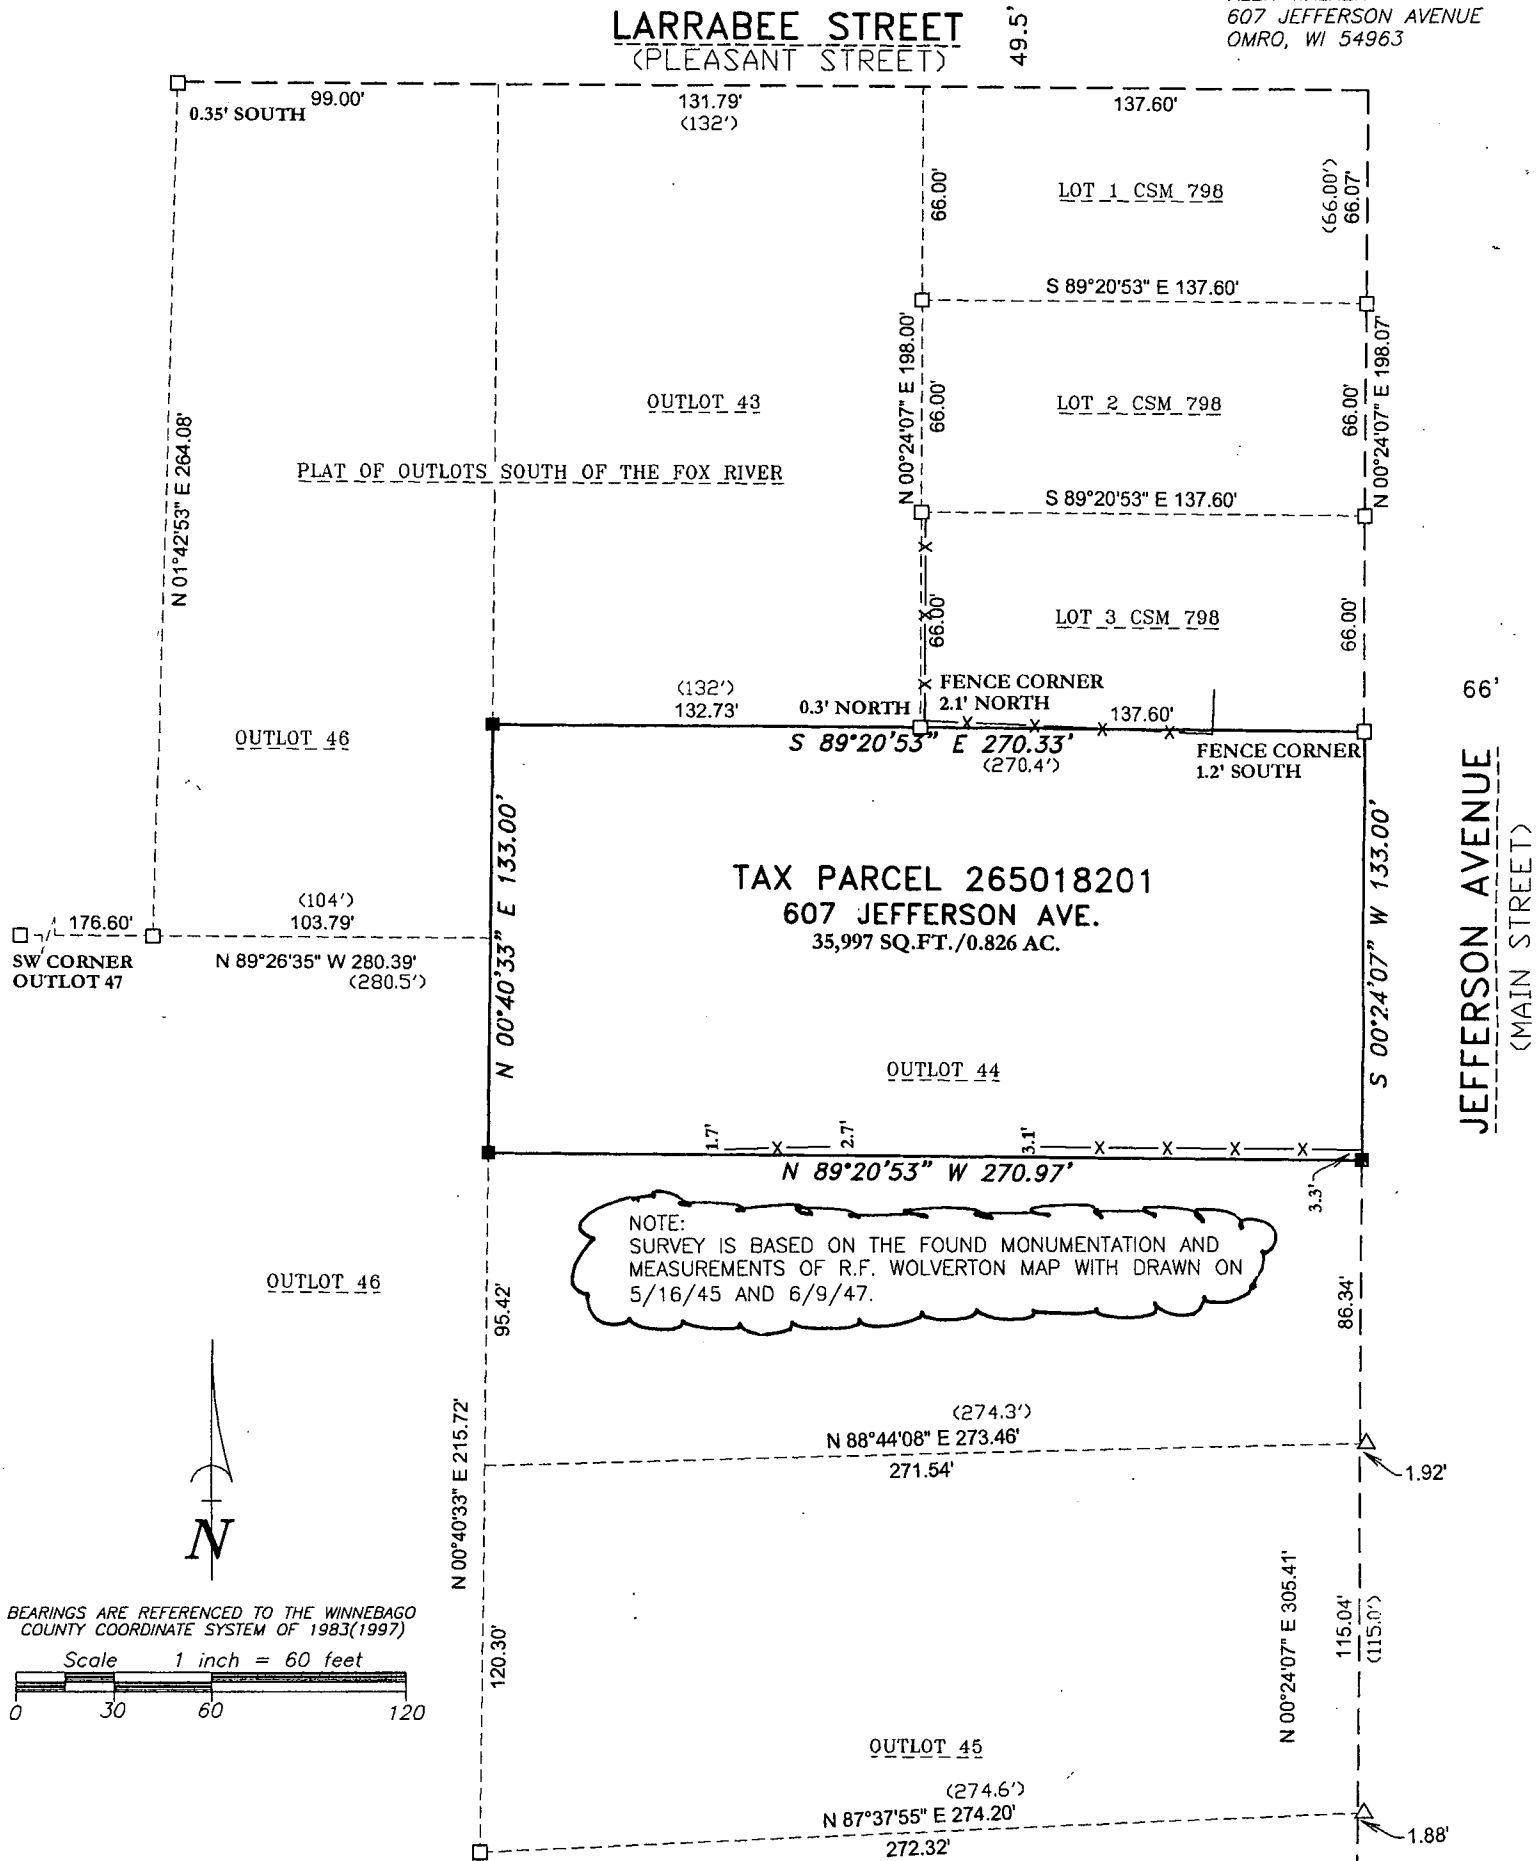

SURVEYOR'S CERTIFICATE

I hereby certify that I have surveyed the property as shown, according to official records and that the plat above drawn is an accurate and correct representation of said survey.

above drawn is an accurate and correct representation of
said survey.

James C. Swick 5-2-68

Wisconsin Registered Land Surveyor Date


LEGEND

- 1-1/4" O.D. IRON PIPE SET, 18" LONG,
 WEIGHING 1.130 LBS. PER LIN. FOOT
 □ 1-1/4" O.D. IRON PIPE FOUND
 △ P.K. NAIL FOUND
 ✕—✕ FENCE LINE
 (·) RECORDED AS

Martenson & Eisele, Inc.

101 West Main Street
Omro, WI 54963
www.martenson-eisele.com
P 920.685.6240 F 920.685.6340

Planning
Environmental
Surveying
Engineering
Architecture

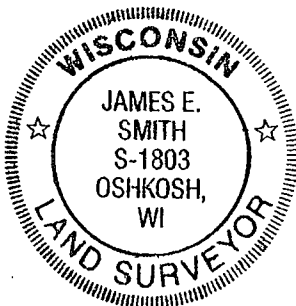

PROJECT NO. 0-2262-001

FILE 2262001POS.DWG

THIS INSTRUMENT WAS DRAFTED BY: DSL