


PLAT OF SURVEY

PART OF THE SOUTHEAST 1/4 OF THE SOUTHEAST 1/4 OF SECTION 18, TOWNSHIP 18 NORTH, RANGE 15 EAST, CITY OF OMRO, WINNEBAGO COUNTY, WISCONSIN.

SURVEY FOR:
DAVE TRELEVEN
520 WAUKAU ROAD
OMRO, WI 54963

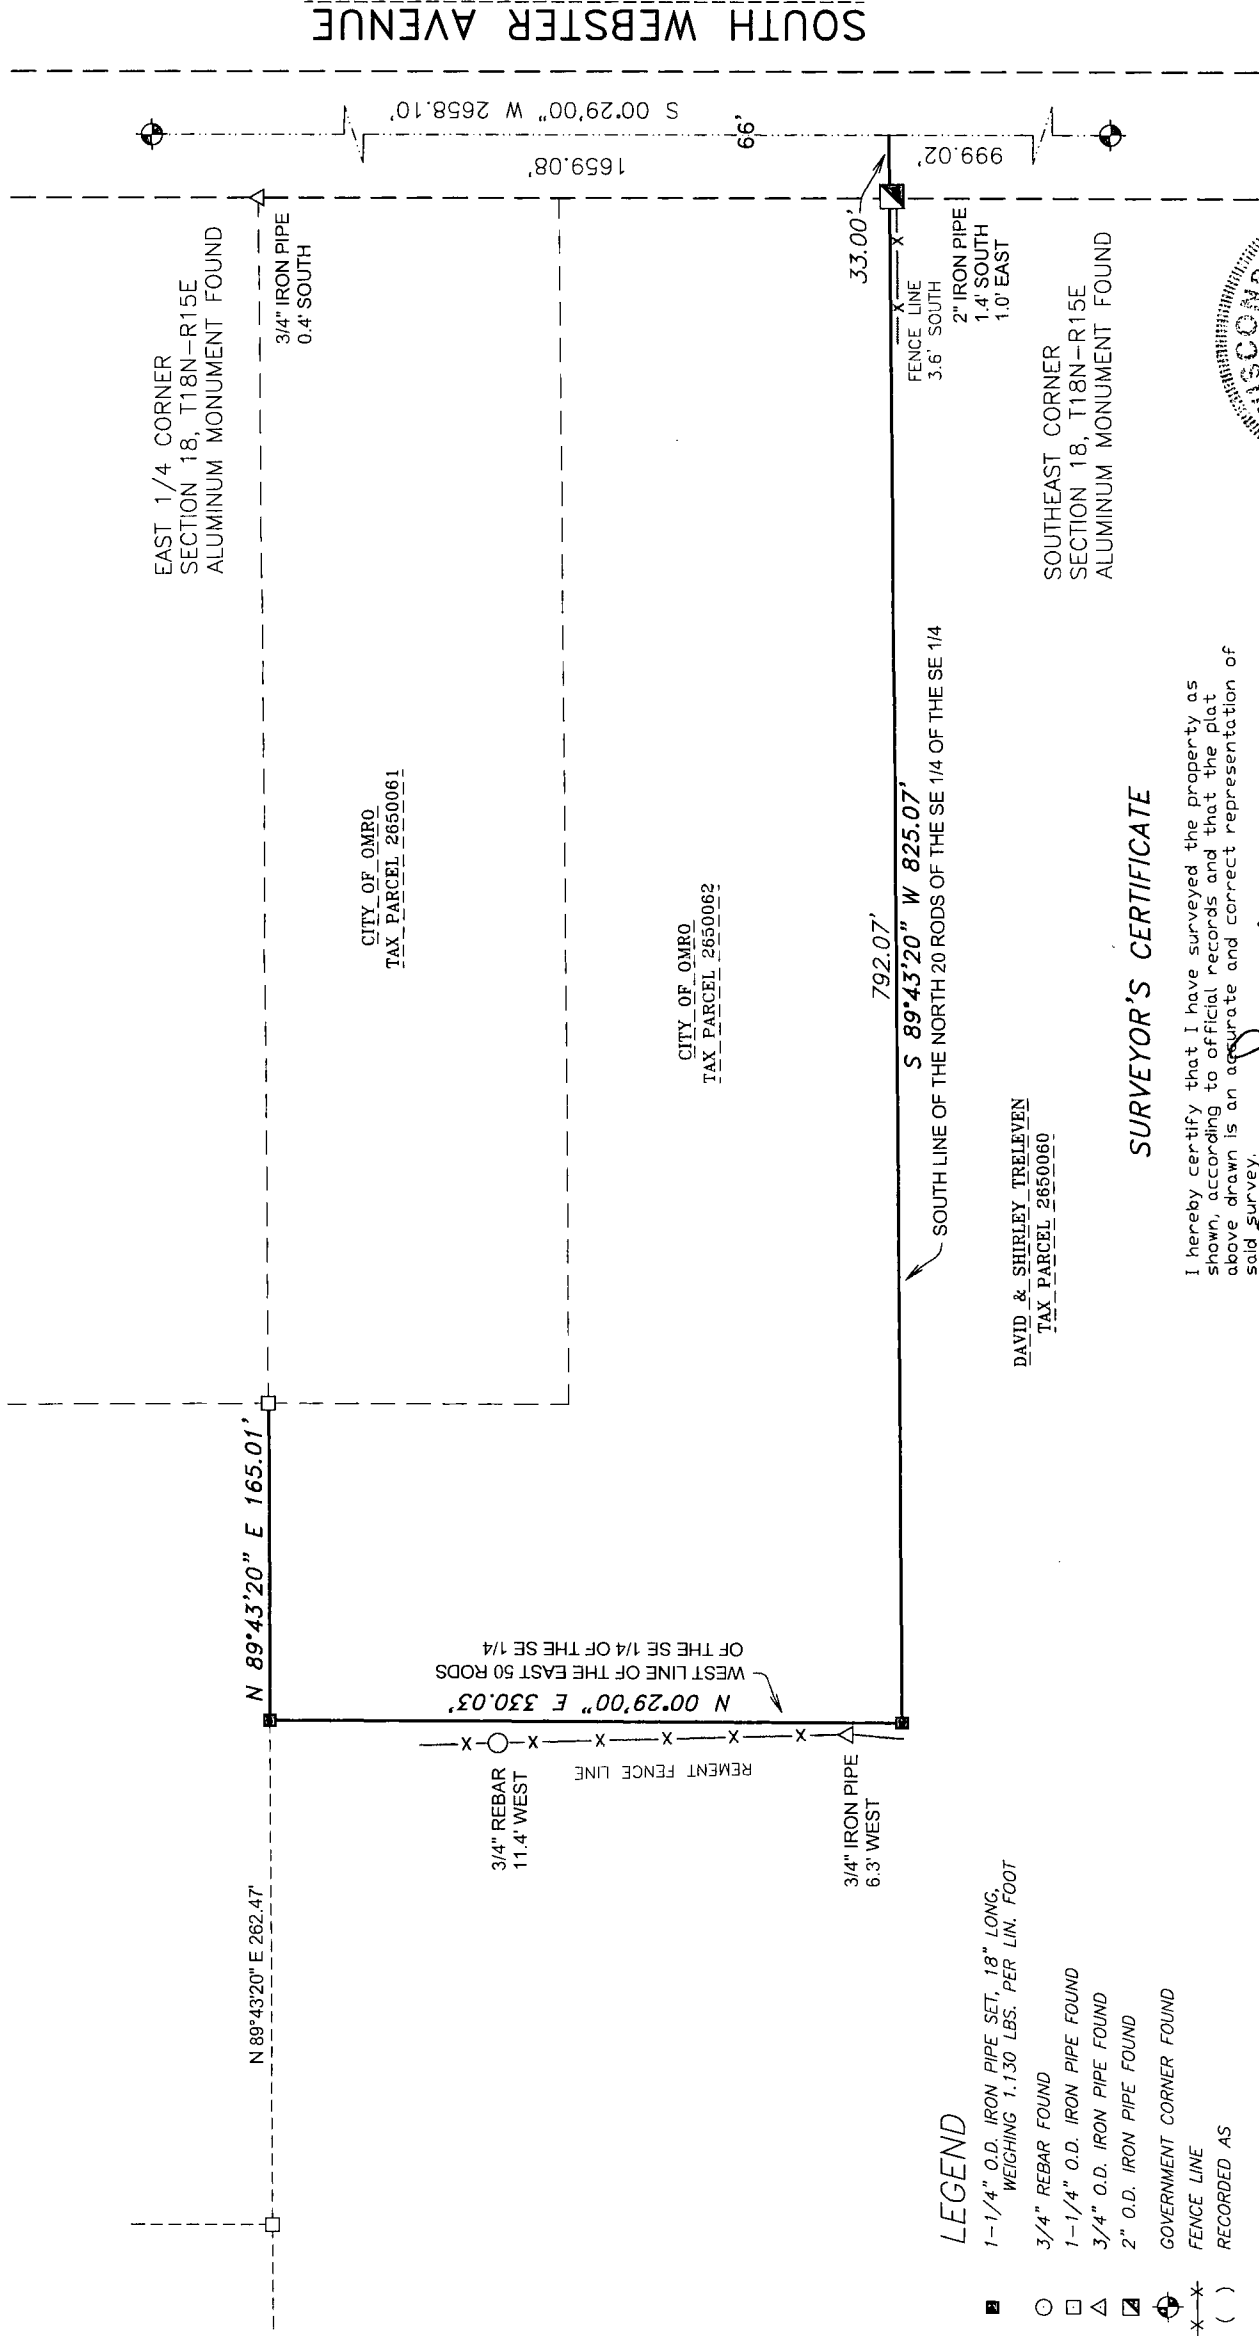


LEGEND

- 1-1/4" O.D. IRON PIPE SET, 18" LONG, WEIGHING 1.130 LBS. PER LIN. FOOT
- 3/4" REBAR FOUND
- 1-1/4" O.D. IRON PIPE FOUND
- 3/4" O.D. IRON PIPE FOUND
- 2" O.D. IRON PIPE FOUND
- GOVERNMENT CORNER FOUND
- FENCE LINE
- RECORDED AS

SURVEYOR'S CERTIFICATE

I hereby certify that I have surveyed the property as shown, according to official records and that the plat above drawn is an accurate and correct representation of said survey.

James E. Smith Nov 18, 2020
Wisconsin Professional Land Surveyor

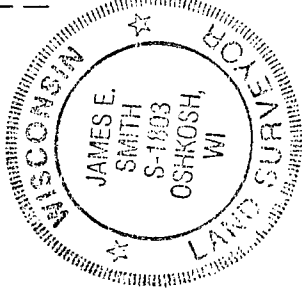

Martenson & Eisele, Inc.

Planning
Environmental
Surveying
Engineering
Architecture
101 West Main Street
Omro, WI 54963
www.martenson-eisele.com
P 920.685.6240 F 920.685.6340

PROJECT NO. 0-1987-002
FILE 1987002POS.DWG
THIS INSTRUMENT WAS DRAFTED BY: DSL