

PLAT OF SURVEY

PART OF OUTLOT 40 OF THE "PLAT OF OUTLOTS", SOUTH OF THE FOX RIVER, IN PART OF THE NORTHEAST 1/4 OF THE SOUTHEAST 1/4 OF SECTION 18, TOWNSHIP 18 NORTH, RANGE 15 EAST, CITY OF OMRO, WINNEBAGO COUNTY, WI. PER DOCUMENT NO. 1742082.

LEGEND

1" X 18" IRON PIPE SET

1" IRON PIPE FOUND

SECTION CORNER

PREVIOUSLY RECORDED DIMENSION

0

60

120

180

DISTANCES MEASURED TO THE NEAREST OF A HUNDREDTH OF A FOOT.



N

W

E

S

BEARINGS ARE REFERENCED TO THE WINNEBAGO COUNTY COORDINATE SYSTEM

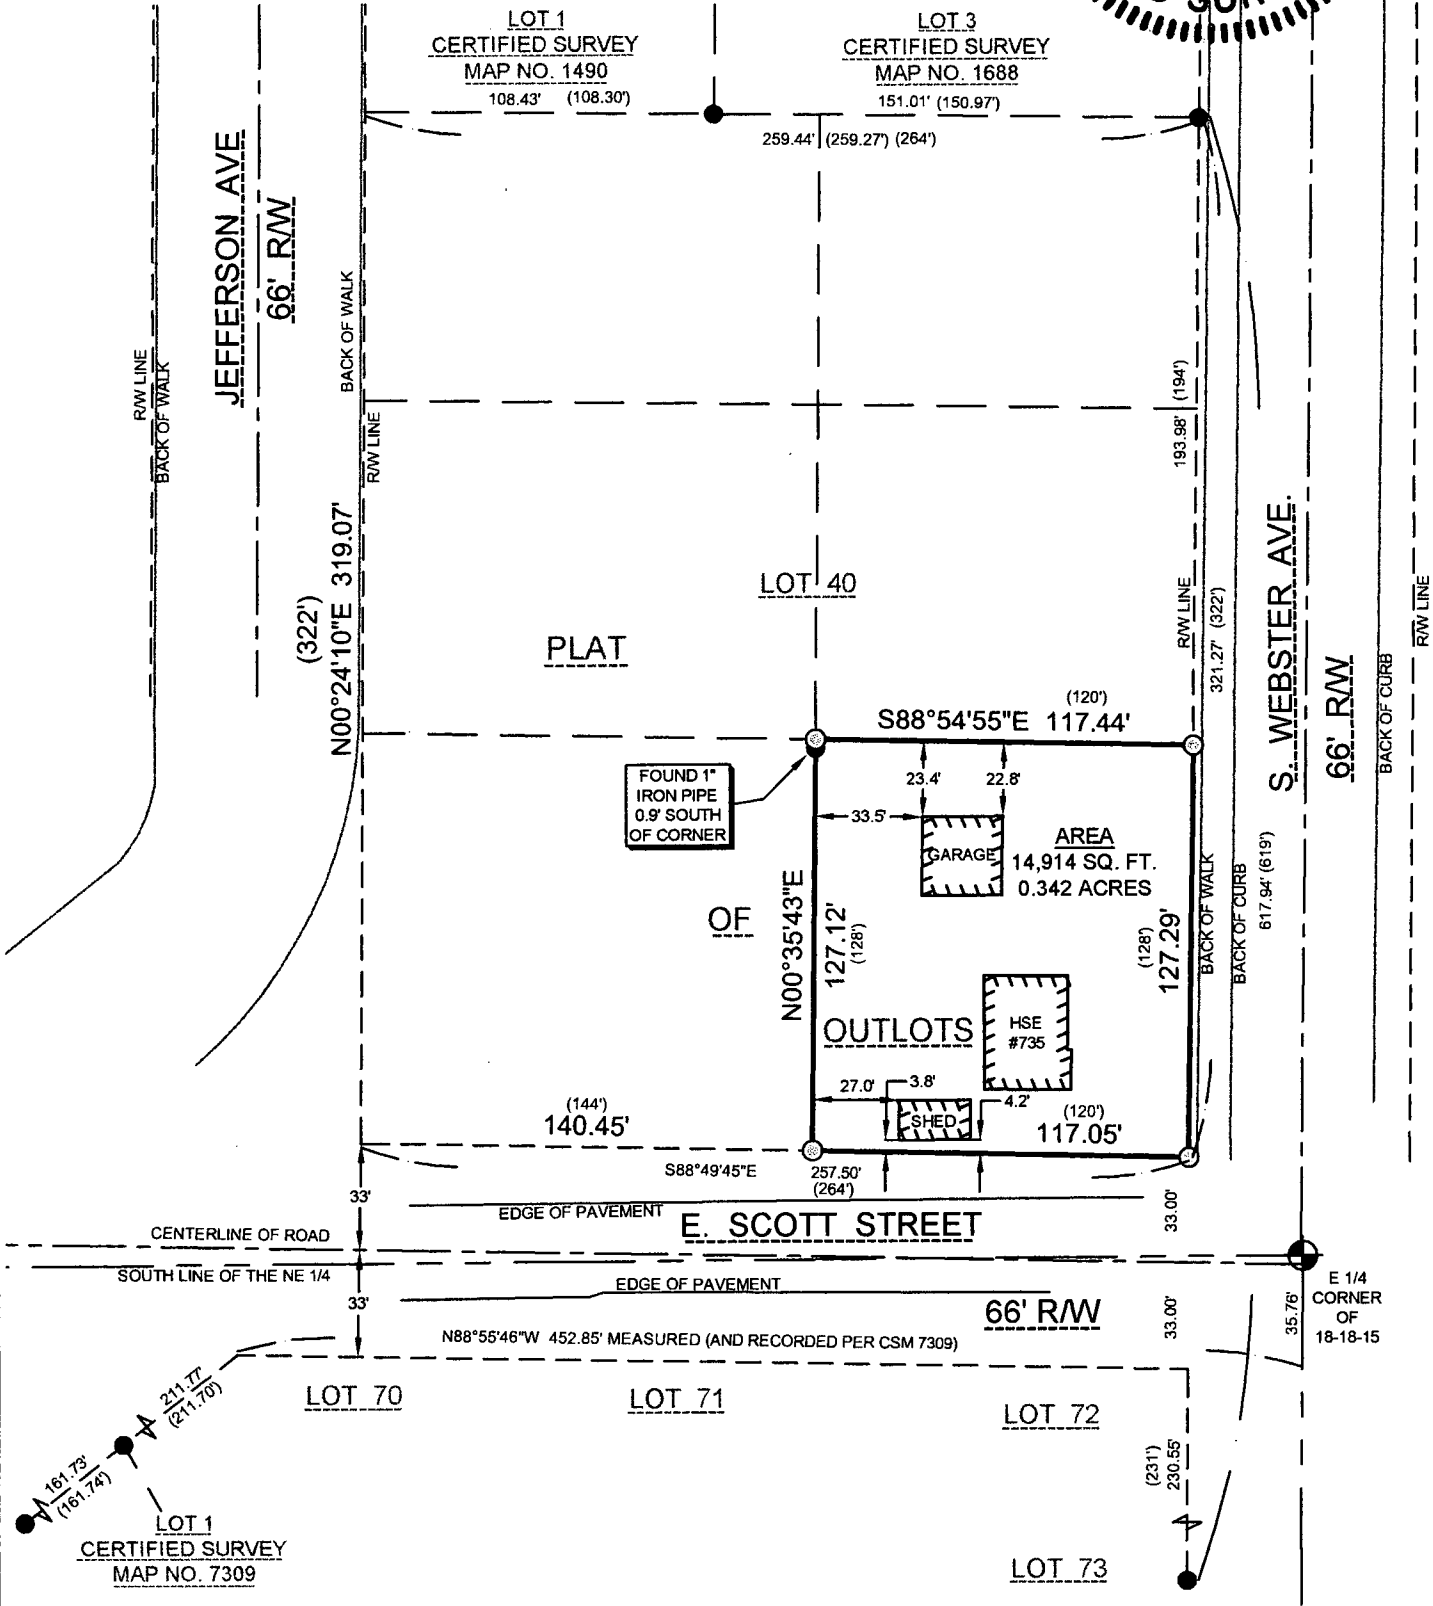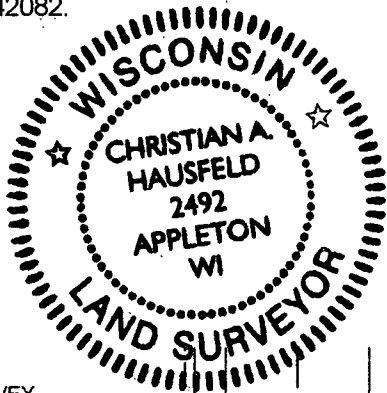

SURVEYOR'S CERTIFICATE:
I, CHRISTIAN A. HAUSFELD, WISCONSIN PROFESSIONAL LAND SURVEYOR, HEREBY CERTIFY THAT I HAVE SURVEYED THE ABOVE DESCRIBED PROPERTY AND THAT THE MAP SHOWN IS A TRUE AND ACCURATE REPRESENTATION THEREOF TO THE BEST OF MY KNOWLEDGE AND BELIEF.

DATED THIS 26th DAY OF June 2018

Christian A. Hausfeld
WISCONSIN PROFESSIONAL LAND SURVEYOR S-2492
CHRISTIAN A. HAUSFELD

PRECISION LAND SURVEYING, LLC
463 N. WASHBURN ST. OSHKOSH, WI 549044914
(920) 205-4895

DRAWN BY CAH	DATE 6/6/2018	SURVEY FOR CHRISTINE WOLFF 735 S. WEBSTER AVE OMRO, WI 54963
APPROVED CAH	DATE 6/6/2018	
SCALE 1" = 60'	SHEET 1 OF 1	
		PROJECT NO. 8946A