
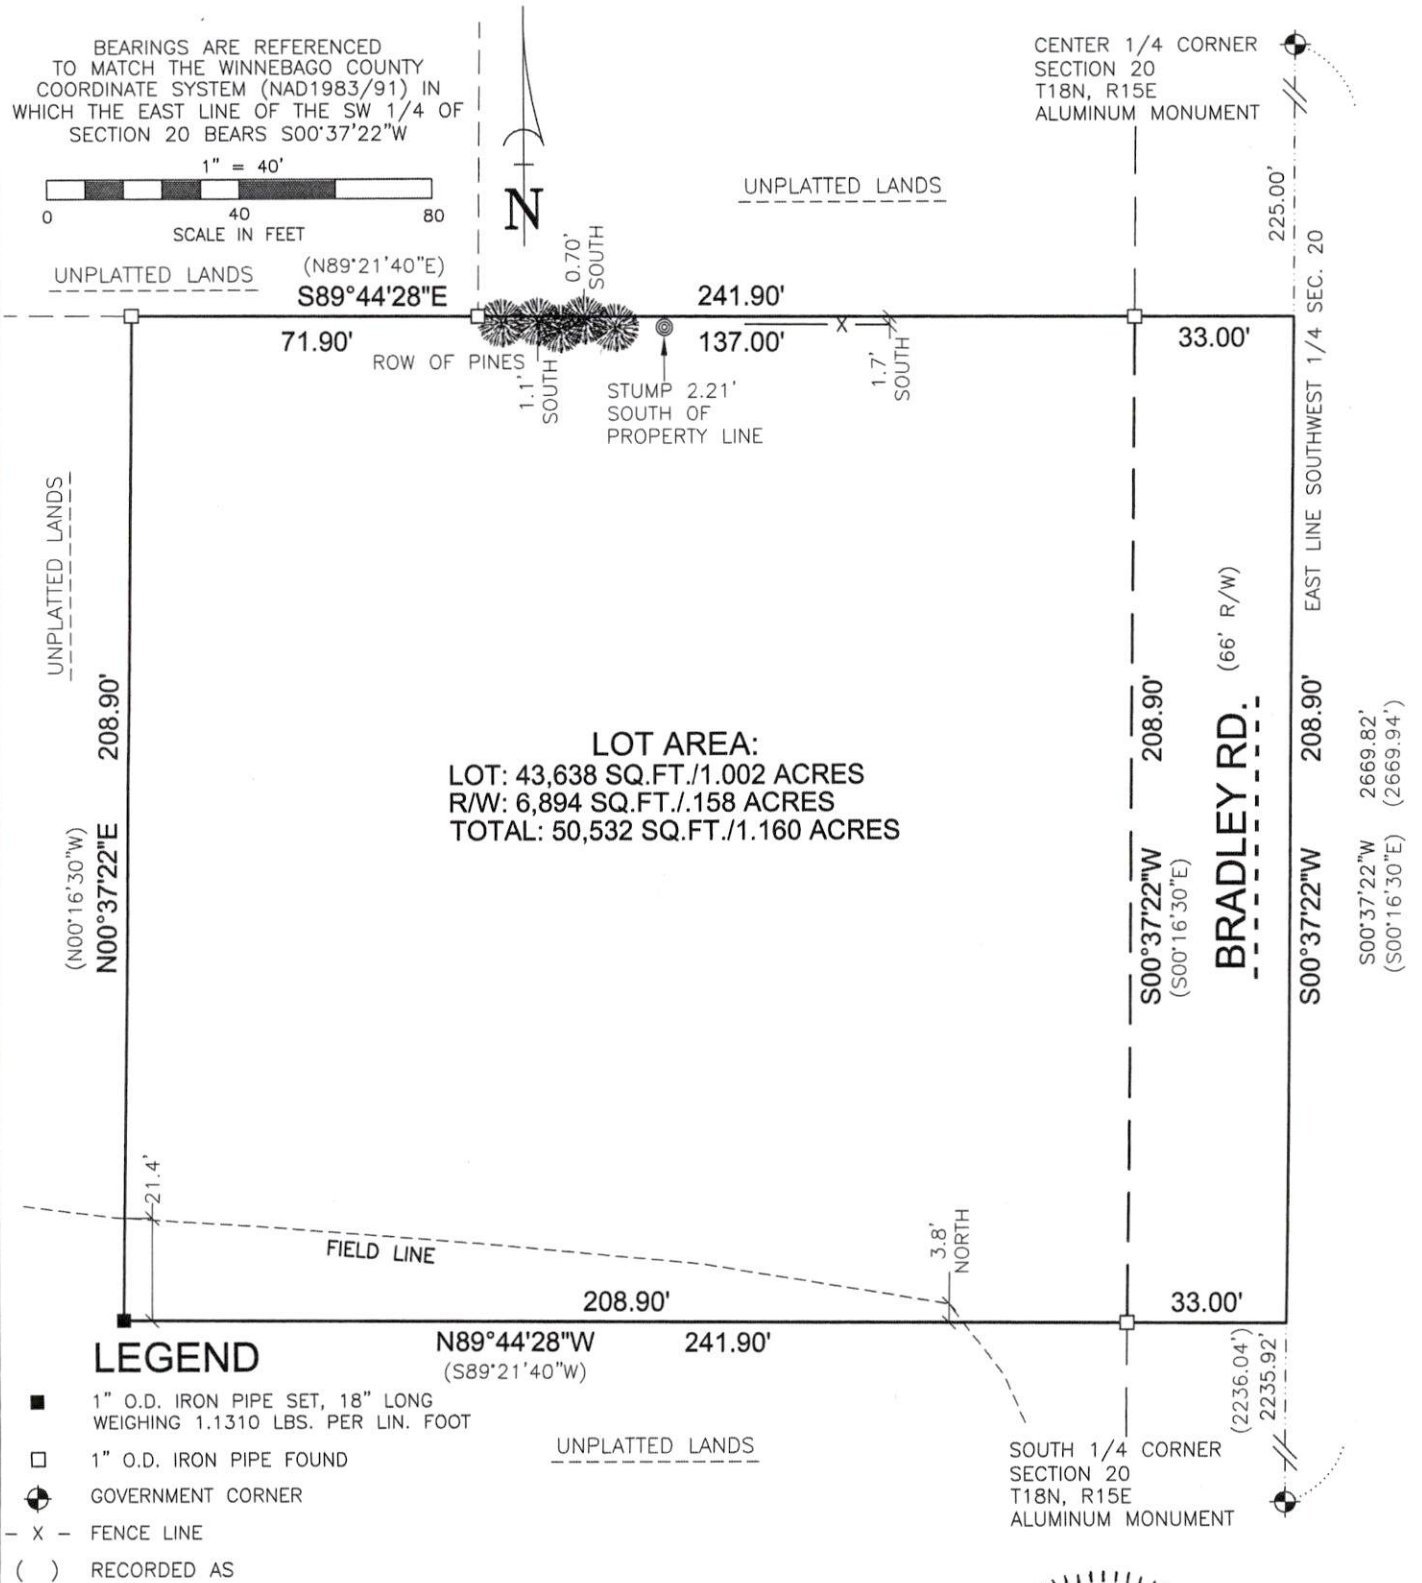


PLAT OF SURVEY

LOT 1 OF CERTIFIED SURVEY MAP NO. 2649 BEING PART OF THE NORTHEAST 1/4
OF THE SOUTHWEST 1/4 OF SECTION 20, TOWNSHIP 18 NORTH, RANGE 15 EAST,
TOWN OF OMRO, WINNEBAGO COUNTY, WISCONSIN.

BEARINGS ARE REFERENCED
TO MATCH THE WINNEBAGO COUNTY
COORDINATE SYSTEM (NAD1983/91) IN
WHICH THE EAST LINE OF THE SW 1/4 OF
SECTION 20 BEARS S00°37'22"W

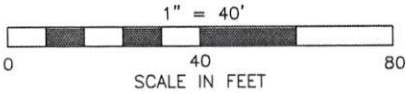

SURVEYOR'S CERTIFICATE

I, DARRYL S. LEHMAN, HEREBY CERTIFY THAT I HAVE SURVEYED THIS PROPERTY AND THIS MAP IS A TRUE REPRESENTATION THEREOF AND IS, TO THE BEST OF MY KNOWLEDGE AND BELIEF, A TRUE AND ACCURATE REPRESENTATION THEREOF.

DATED THIS THE 16TH DAY OF JULY, 2026

James D & K

DARRYL S. LEHMAN, PROFESSIONAL LAND SURVEYOR S-3255



**Martenson
& Eisele**

101 West Main St.
Omro, WI 54963
info@martenson-eisele.com
920.685.6240

Architecture
Engineering
Surveying
Environmental

SURVEY FOR:
JOSHUA SCHULTZ
325 WEST HURON ST.
OMRO, WI 54963

PROJECT NO. 0-3088-001
FILE 0-3088-001_PS.dwg SHEET 1 OF 1
THIS INSTRUMENT WAS DRAFTED BY: G.Smith