
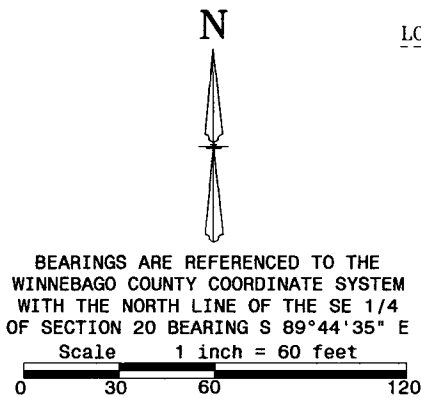


PLAT OF SURVEY

THE NORTH 297 FEET OF THE EAST 297 FEET OF THE NORTHWEST 1/4 OF THE
SOUTHEAST 1/4 OF SECTION 20, TOWNSHIP 18 NORTH, RANGE 15 EAST, TOWN OF
OMRO, WINNEBAGO COUNTY, WISCONSIN.

SURVEY FOR:
DON REBARCHIK
6625 S. 26TH ST.
OAK CREEK, WI 53154

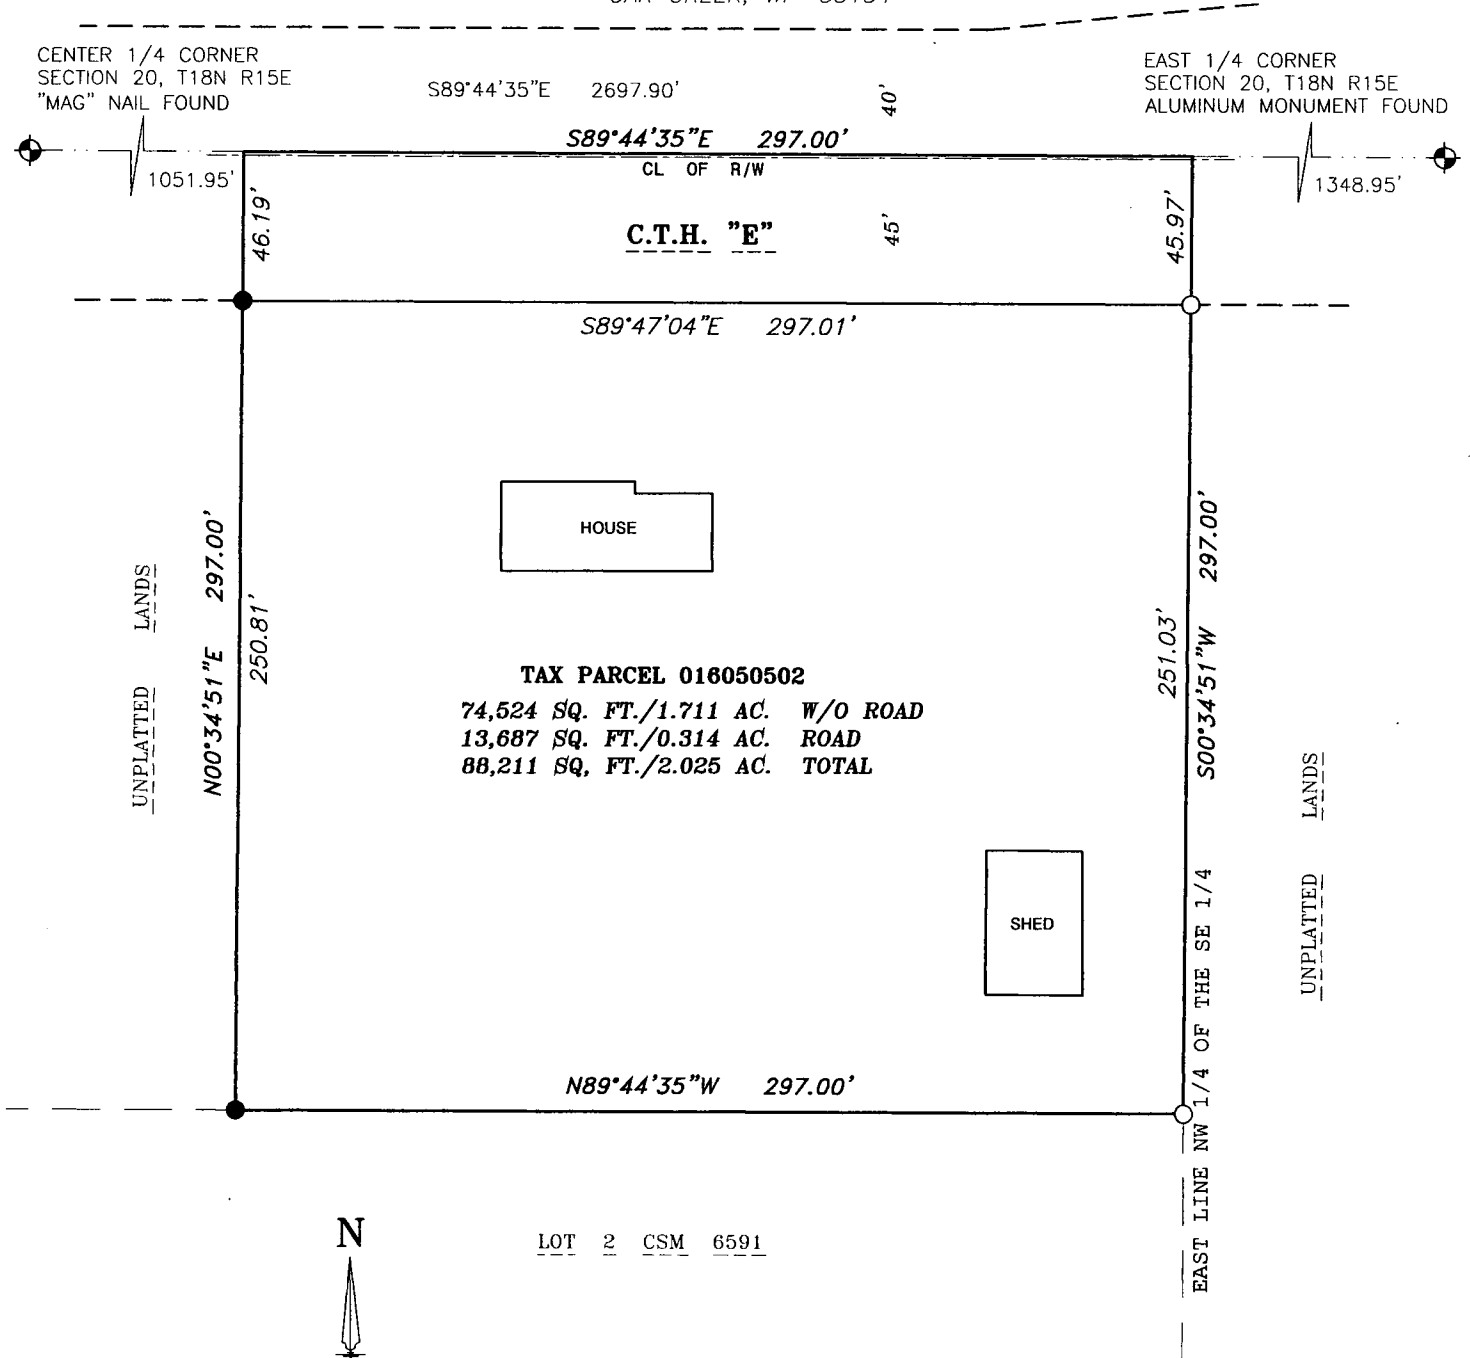

I, Andrew J. Shie, Wisconsin Professional Land Surveyor,
hereby certify that I have fully complied with A-E7 of the
Wisconsin State Statutes, and that I have surveyed and
mapped all boundaries shown on this map to the best of my
knowledge and belief.

Andrew J. Shie

9/3/2014

Andrew J. Shie
Wisconsin Professional Land Surveyor S-2504

Date

LEGEND

- 3/4" SOLID ROUND REBAR SET - 18" LONG,
WEIGHING 1.502 LBS./LIN. FT.
- 3/4" REBAR FOUND
- ⊕ GOVERNMENT CORNER
- () RECORDED AS



2909 W TILLMAN ST.
APPLETON, WI 54914

(920) 410-3379

(920) 474-5025

mail@foxvalleylandsurveying.com
foxvalleylandsurveying.com

PROJECT NO. 181520-1