

PLAT OF SURVEY

LOT ELEVEN (11) IN MEADOW RIDGE, IN THE SIXTH WARD, CITY OF OSHKOSH, WINNEBAGO COUNTY,



0 60 120 180 WISCONSIN.



DISTANCES MEASURED TO THE NEAREST OF A HUNDREDTH OF A FOOT.


CURVE	ARC LENGTH	RADIUS	DELTA ANGLE
C1	27.24' (27.23')	140.00'	11°09'00" (11°08'38")
CHORD BEARING		CHORD LENGTH	
N05°19'56"W (N06°01'26"W)		27.20' (27.19')	

BEARINGS ARE REFERENCED TO THE WINNEBAGO COUNTY COORDINATE SYSTEM

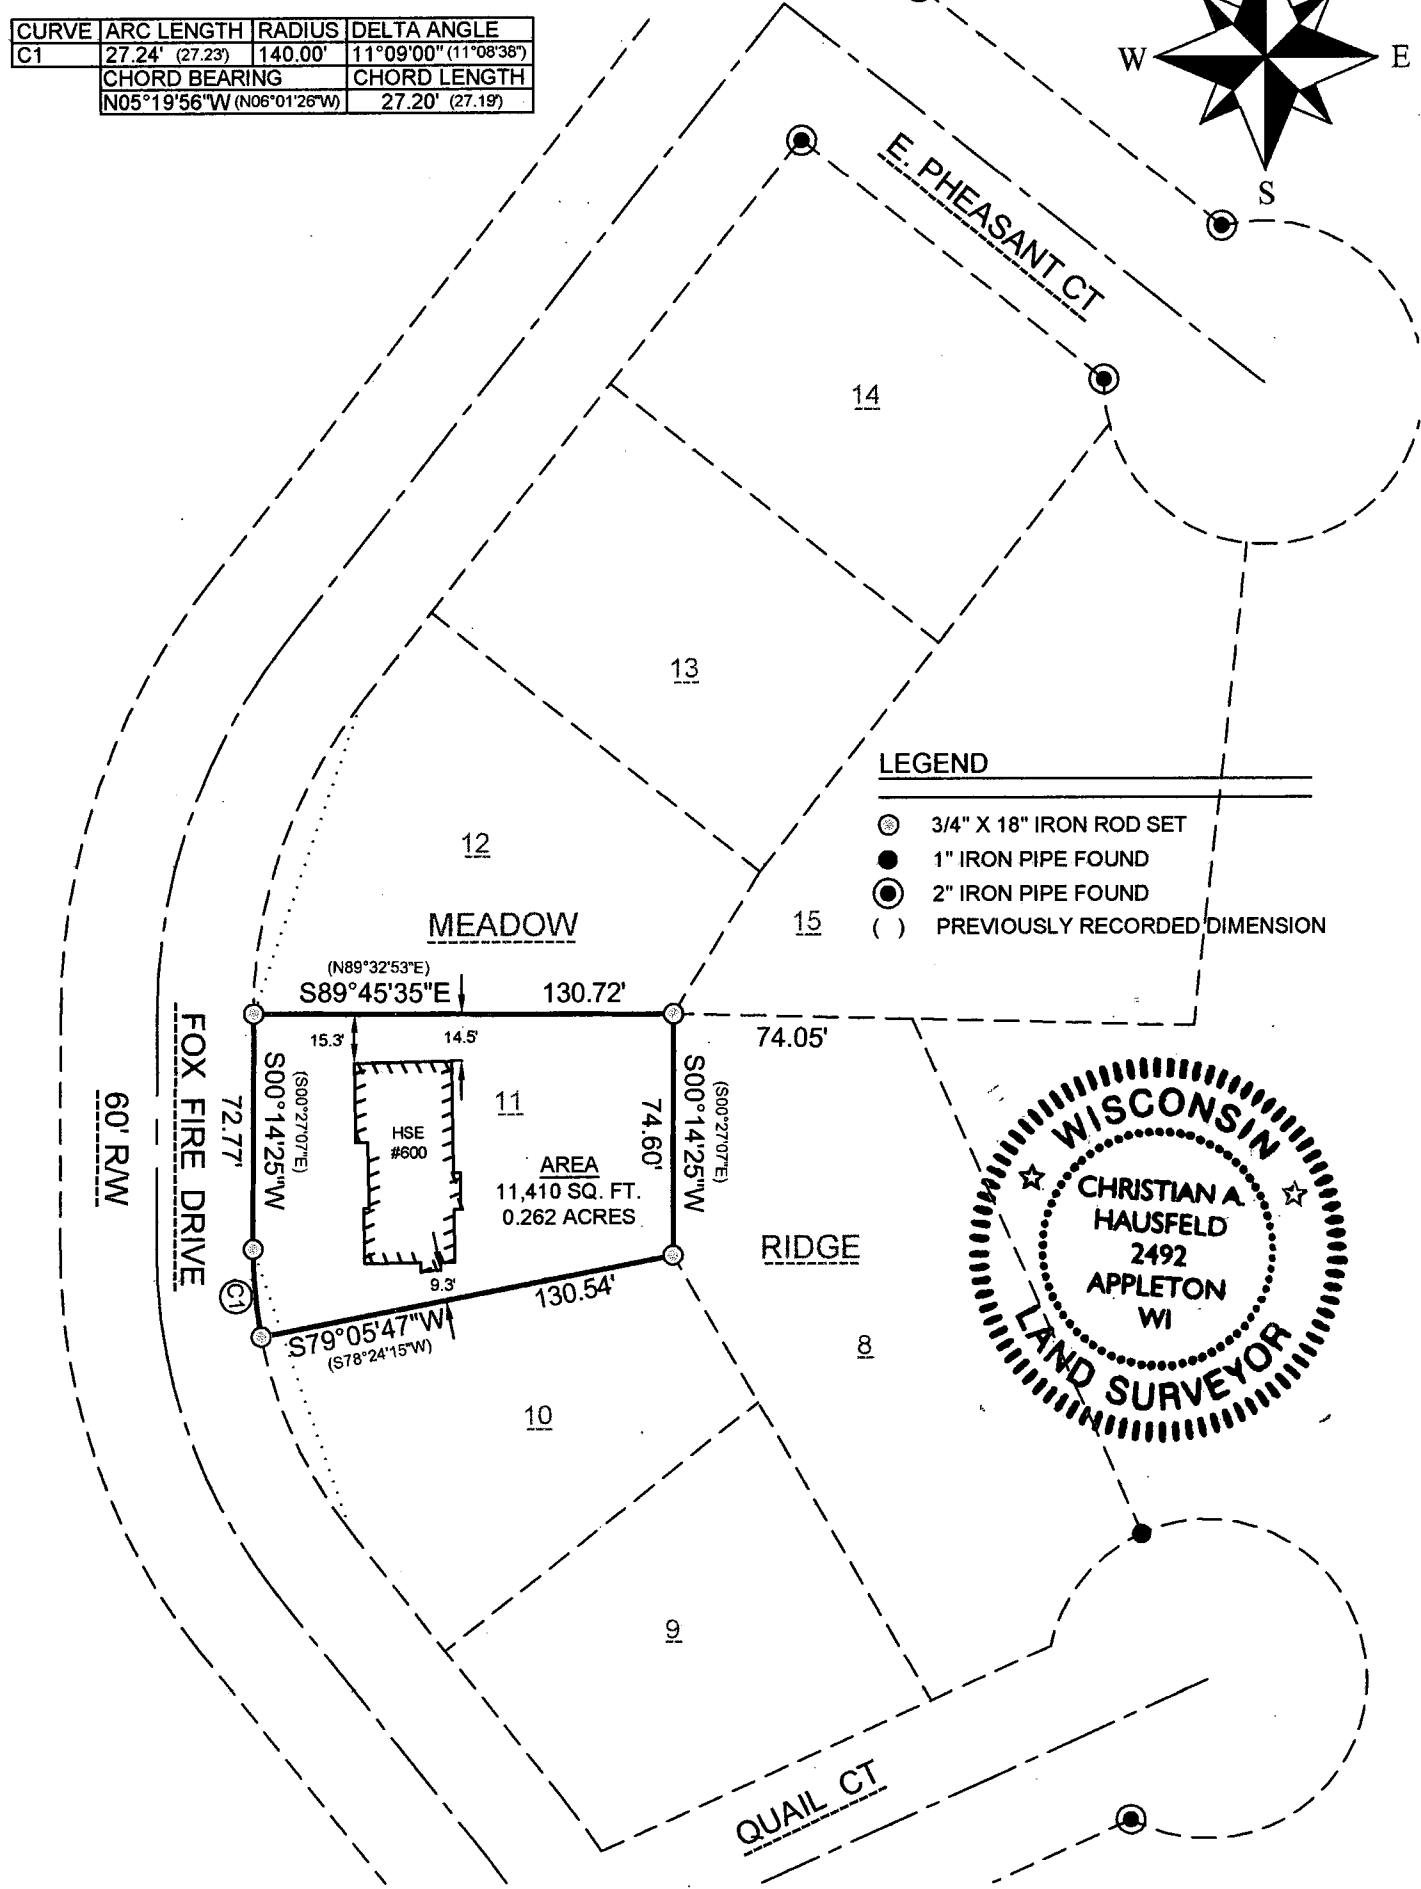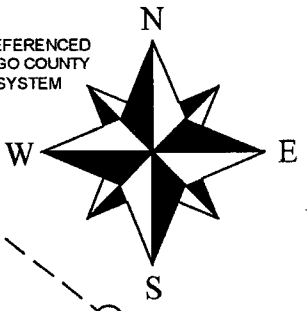

LEGEND

- 3/4" X 18" IRON ROD SET
- 1" IRON PIPE FOUND
- 2" IRON PIPE FOUND
- () PREVIOUSLY RECORDED DIMENSION

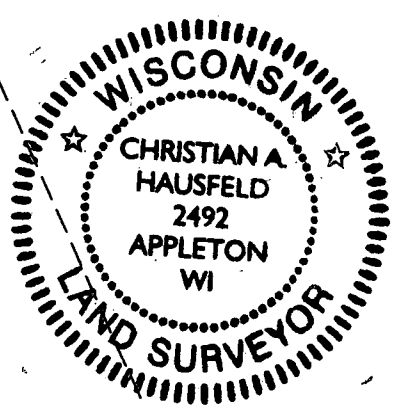


SURVEYOR'S CERTIFICATE:

I, CHRISTIAN A. HAUSFELD, WISCONSIN PROFESSIONAL LAND SURVEYOR, HEREBY CERTIFY THAT I HAVE SURVEYED THE ABOVE DESCRIBED PROPERTY AND THAT THE MAP SHOWN IS A TRUE AND ACCURATE REPRESENTATION THEREOF TO THE BEST OF MY KNOWLEDGE AND BELIEF.

DATED THIS 31st DAY OF May 2018

Christian A. Hausfeld
WISCONSIN PROFESSIONAL LAND SURVEYOR 3-2492
CHRISTIAN A. HAUSFELD

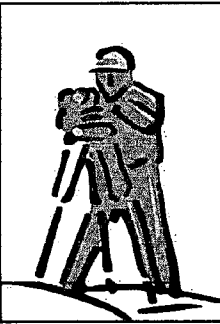

PRECISION LAND SURVEYING, LLC 463 N. WASHBURN ST., OSHKOSH, WI 54904 (920) 205-4895		
DRAWN BY CAH	DATE 5/31/2018	SURVEY FOR JUSTIN NIENHAUS 600 FOX FIRE DRIVE OSHKOSH, WI 54904
APPROVED CAH	DATE 5/31/2018	
SCALE 1" = 60'	SHEET 1 OF 1	PROJECT NO. 8970