
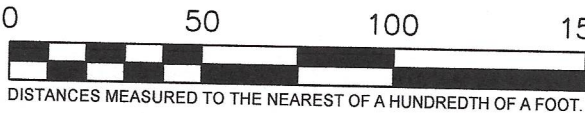



PLAT OF SURVEY

THE EAST 200 FEET OF THE NORTH 200 FEET OF THE SOUTH 400 FEET OF THE SOUTHEAST QUARTER (SE 1/4) OF THE SOUTHWEST QUARTER (SW 1/4) OF SECTION TWENTY-THREE (23), TOWNSHIP EIGHTEEN (18) NORTH, RANGE FIFTEEN (15) EAST, IN THE TOWN OF OMRO, WINNEBAGO COUNTY, WISCONSIN.

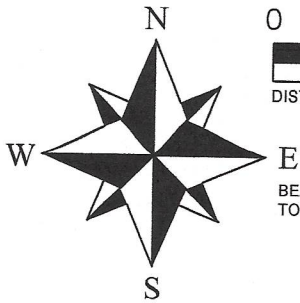

BEARINGS ARE REFERENCED TO THE WINNEBAGO COUNTY COORDINATE SYSTEM

UNPLATTED LANDS

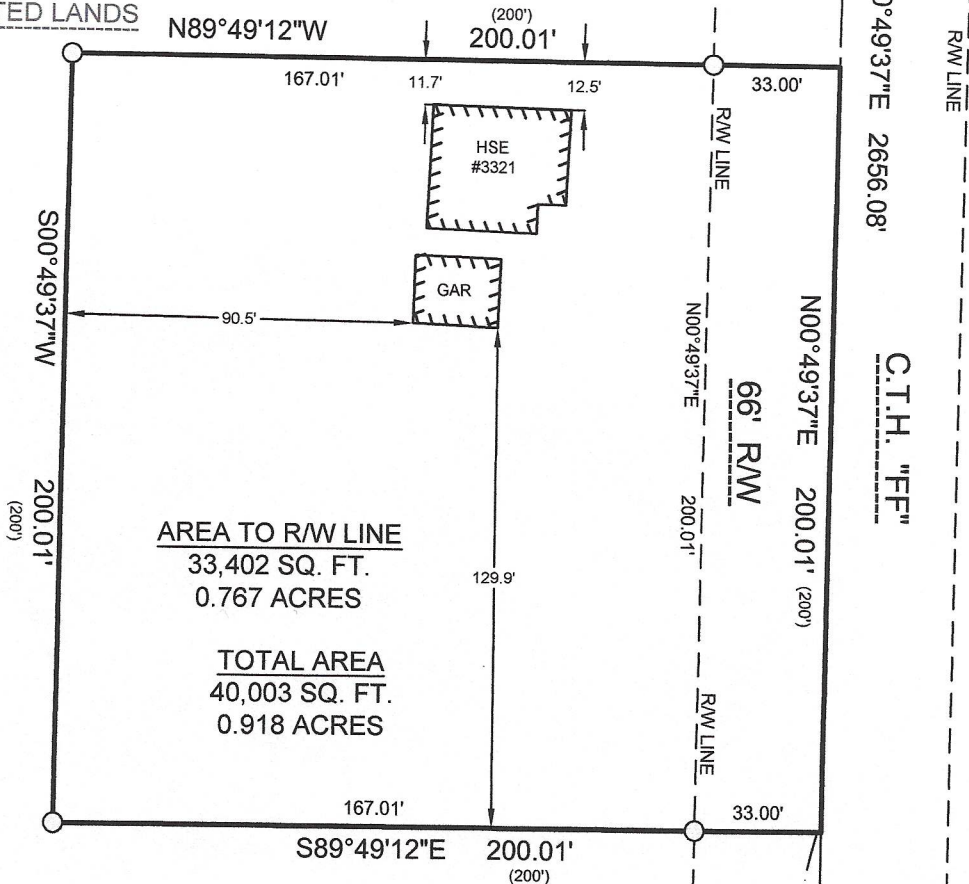

UNPLATTED LANDS

LEGEND

- 3/4" X 18" IRON ROD SET
- - - CHAIN LINK FENCE
- ⊕ SECTION CORNER (AS NOTED)
- () PREVIOUSLY RECORDED DIMENSION



SW 1/4 CORNER
23-18-15
(BERNTSEN MONUMENT)

9TH ST

S 1/4 CORNER
23-18-15
(COMPUTED)

SE 1/4 CORNER
23-18-15
(BERNTSEN MONUMENT)

S89°49'12"E
2670.78'

N89°49'00"W
2670.84'

SURVEYOR'S CERTIFICATE:

I, CHRISTIAN A. HAUSFELD, WISCONSIN PROFESSIONAL LAND SURVEYOR, HEREBY CERTIFY THAT I HAVE SURVEYED THE ABOVE DESCRIBED PROPERTY AND THAT THE MAP SHOWN IS A TRUE AND ACCURATE REPRESENTATION THEREOF TO THE BEST OF MY KNOWLEDGE AND BELIEF.

DATED THIS 4th DAY OF March 2024

WISCONSIN PROFESSIONAL LAND SURVEYOR S-2492
CHRISTIAN A. HAUSFELD



PRECISION LAND SURVEYING, LLC
1024 W. TAYLOR ST. APPLETON, WI 54914
(920) 205-4895

DRAWN BY CAH	DATE 12/8/2023	SURVEY FOR JAMES SCHULZ 3003 CNTY RD FF OSHKOSH, WI 54904
APPROVED CAH	DATE 2/26/2024	
SCALE 1" = 50'	SHEET 1 OF 1	PROJECT NO. 9843