

PLAT OF SURVEY



PART OF THE SOUTHWEST 1/4 OF THE SOUTHEAST 1/4 OF SECTION 25, TOWNSHIP 18 NORTH, RANGE 15 EAST, TOWN OF OMRO, WINNEBAGO COUNTY, WISCONSIN.

SURVEY FOR:
MARY NORTMAN
2980 SAND PIT ROAD
OSHKOSH, WI 54904

EXISTING DEEDS FOR THIS PARCEL AND SURROUNDING PARCELS DO NOT MATCH HOW THEY WERE ORIGINALLY SURVEYED AND PRESENTLY OCCUPIED. PARCELS WERE CREATED BEFORE THE COUNTY REMONUMENTED THE SECTIONS.

BOUNDARIES SHOWN HEREON ARE PER A 1979 SAYLER SURVEY AND A 1984 AERO METRIC SURVEY.


IT IS RECOMMENDED THAT THE DEEDS FOR THIS PARCEL AND SURROUNDING PARCELS BE CORRECTED TO MATCH THE INTENDED BOUNDARIES.

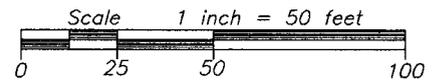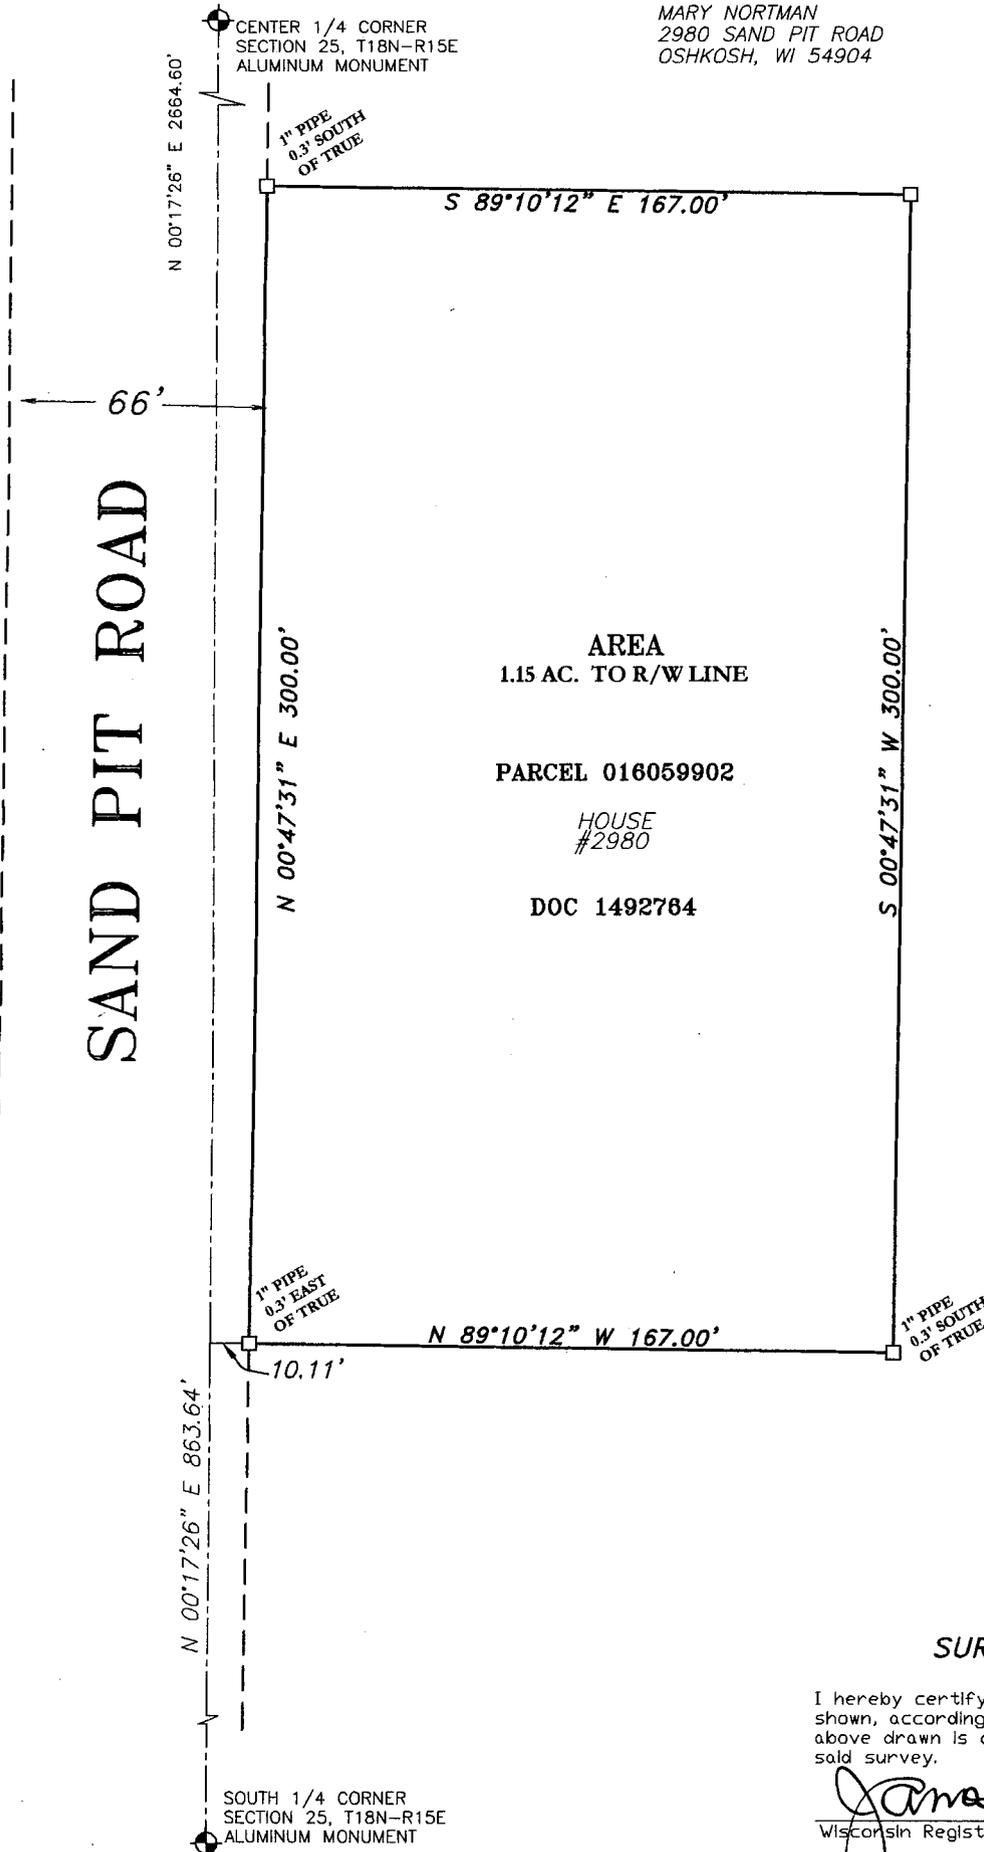

BEARINGS ARE REFERENCED TO THE WINNEBAGO COUNTY COORDINATE SYSTEM OF 1983(1997)

LEGEND

- 1-1/4" O.D. IRON PIPE FOUND
- GOVERNMENT CORNER

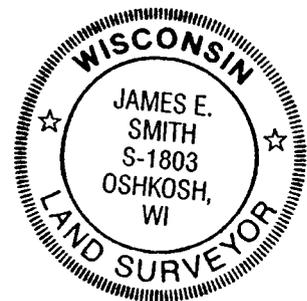

SURVEYOR'S CERTIFICATE

I hereby certify that I have surveyed the property as shown, according to official records and that the plat above drawn is an accurate and correct representation of said survey.

James E. Smith OCT 14, 2013
Wisconsin Registered Land Surveyor Date

Martenson & Eisele, Inc.



109 West Main Street
Omro, WI 54963
www.martenson-eisele.com
P 920.685.6240 F 920.685.6340

Planning
Environmental
Surveying
Engineering
Architecture

PROJECT NO. 0-1686-001

FILE 1686001POS.DWG

THIS INSTRUMENT WAS DRAFTED BY: DSL