


PLAT OF SURVEY

THE NORTHWEST 1/4 OF THE SOUTHWEST 1/4 OF SECTION 30, EXCEPTING THEREFROM LOT 1 OF CERTIFIED SURVEY MAP 1506, BEING PART TOWNSHIP 18 NORTH, RANGE 15 EAST, TOWN OF OMRO, WINNEBAGO COUNTY, WISCONSIN.


SURVEY FOR:
KRISTINA KNOLL
947 OLSON AVENUE
OSHKOSH, WI 54901

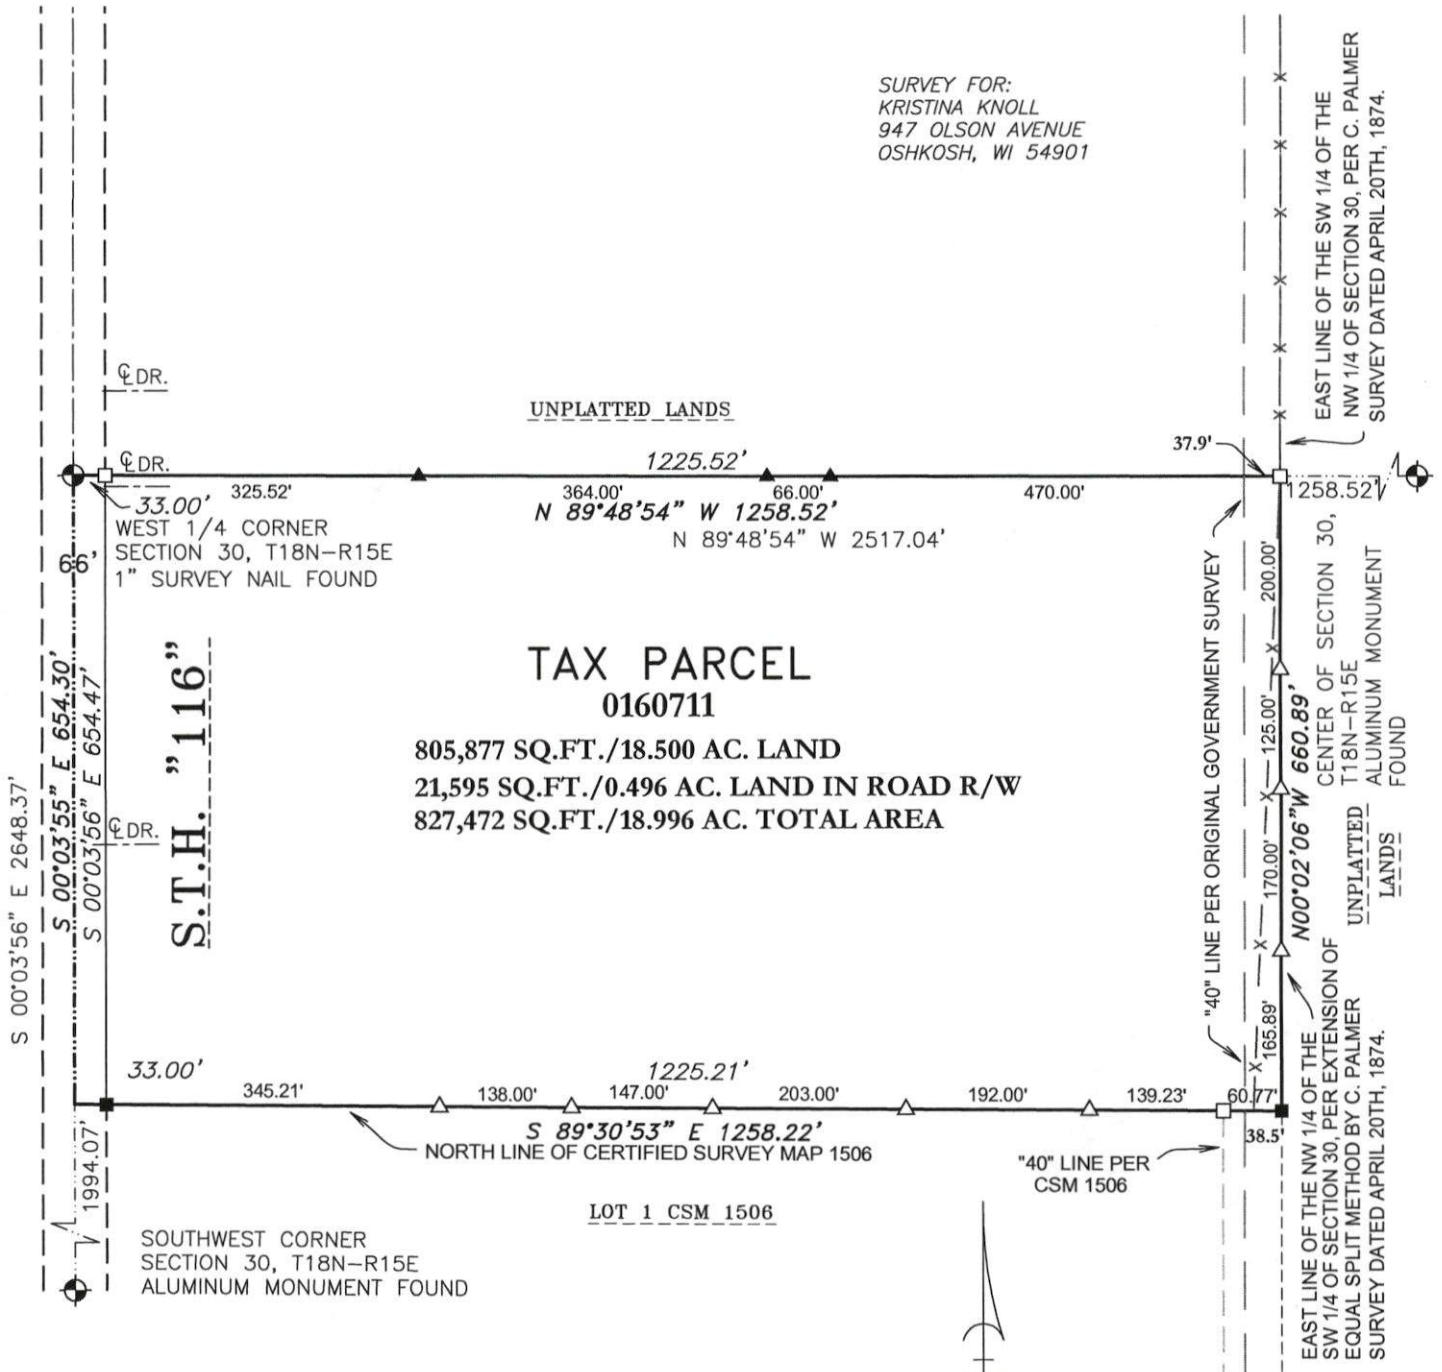

LEGEND

- 1-1/4" O.D. IRON PIPE SET, 18" LONG, WEIGHING 1.130 LBS. PER LIN. FOOT
- 7" SURVEY SPIKE FOUND
- 1-1/4" O.D. IRON PIPE FOUND
- 5" U-POST SET
- 2" O.D. IRON PIPE FOUND
- GOVERNMENT CORNER FOUND
- REMNANT FENCE LINE

BEARINGS ARE REFERENCED TO THE WINNEBAGO COUNTY COORDINATE SYSTEM OF 1983(1997)

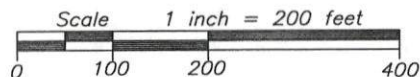

SURVEYOR'S CERTIFICATE

I hereby certify that I have surveyed the property as shown, according to official records and that the plat above drawn is an accurate and correct representation of said survey.

Darryl S. Lehman 11-10-2022
Wisconsin Professional Land Surveyor Date



Martenson & Eisele, Inc.



101 West Main Street
Omro, WI 54963
www.martenson-eisele.com
P 920.685.6240 F 920.685.6340
Planning
Environmental
Surveying
Engineering
Architecture

PROJECT NO. 0-2759-001

FILE 2759001POS.DWG

THIS INSTRUMENT WAS DRAFTED BY: DSL