


PLAT OF SURVEY

THE EAST 16 RODS OF THE NORTH 25 RODS OF THE NORTHEAST 1/4 OF THE NORTHEAST 1/4 OF SECTION 33, TOWNSHIP 18 NORTH, RANGE 15 EAST, TOWN OF OMRO, WINNEBAGO COUNTY, WISCONSIN, EXCEPTING LANDS DESCRIBED IN VOLUME 1006 PAGE 355.

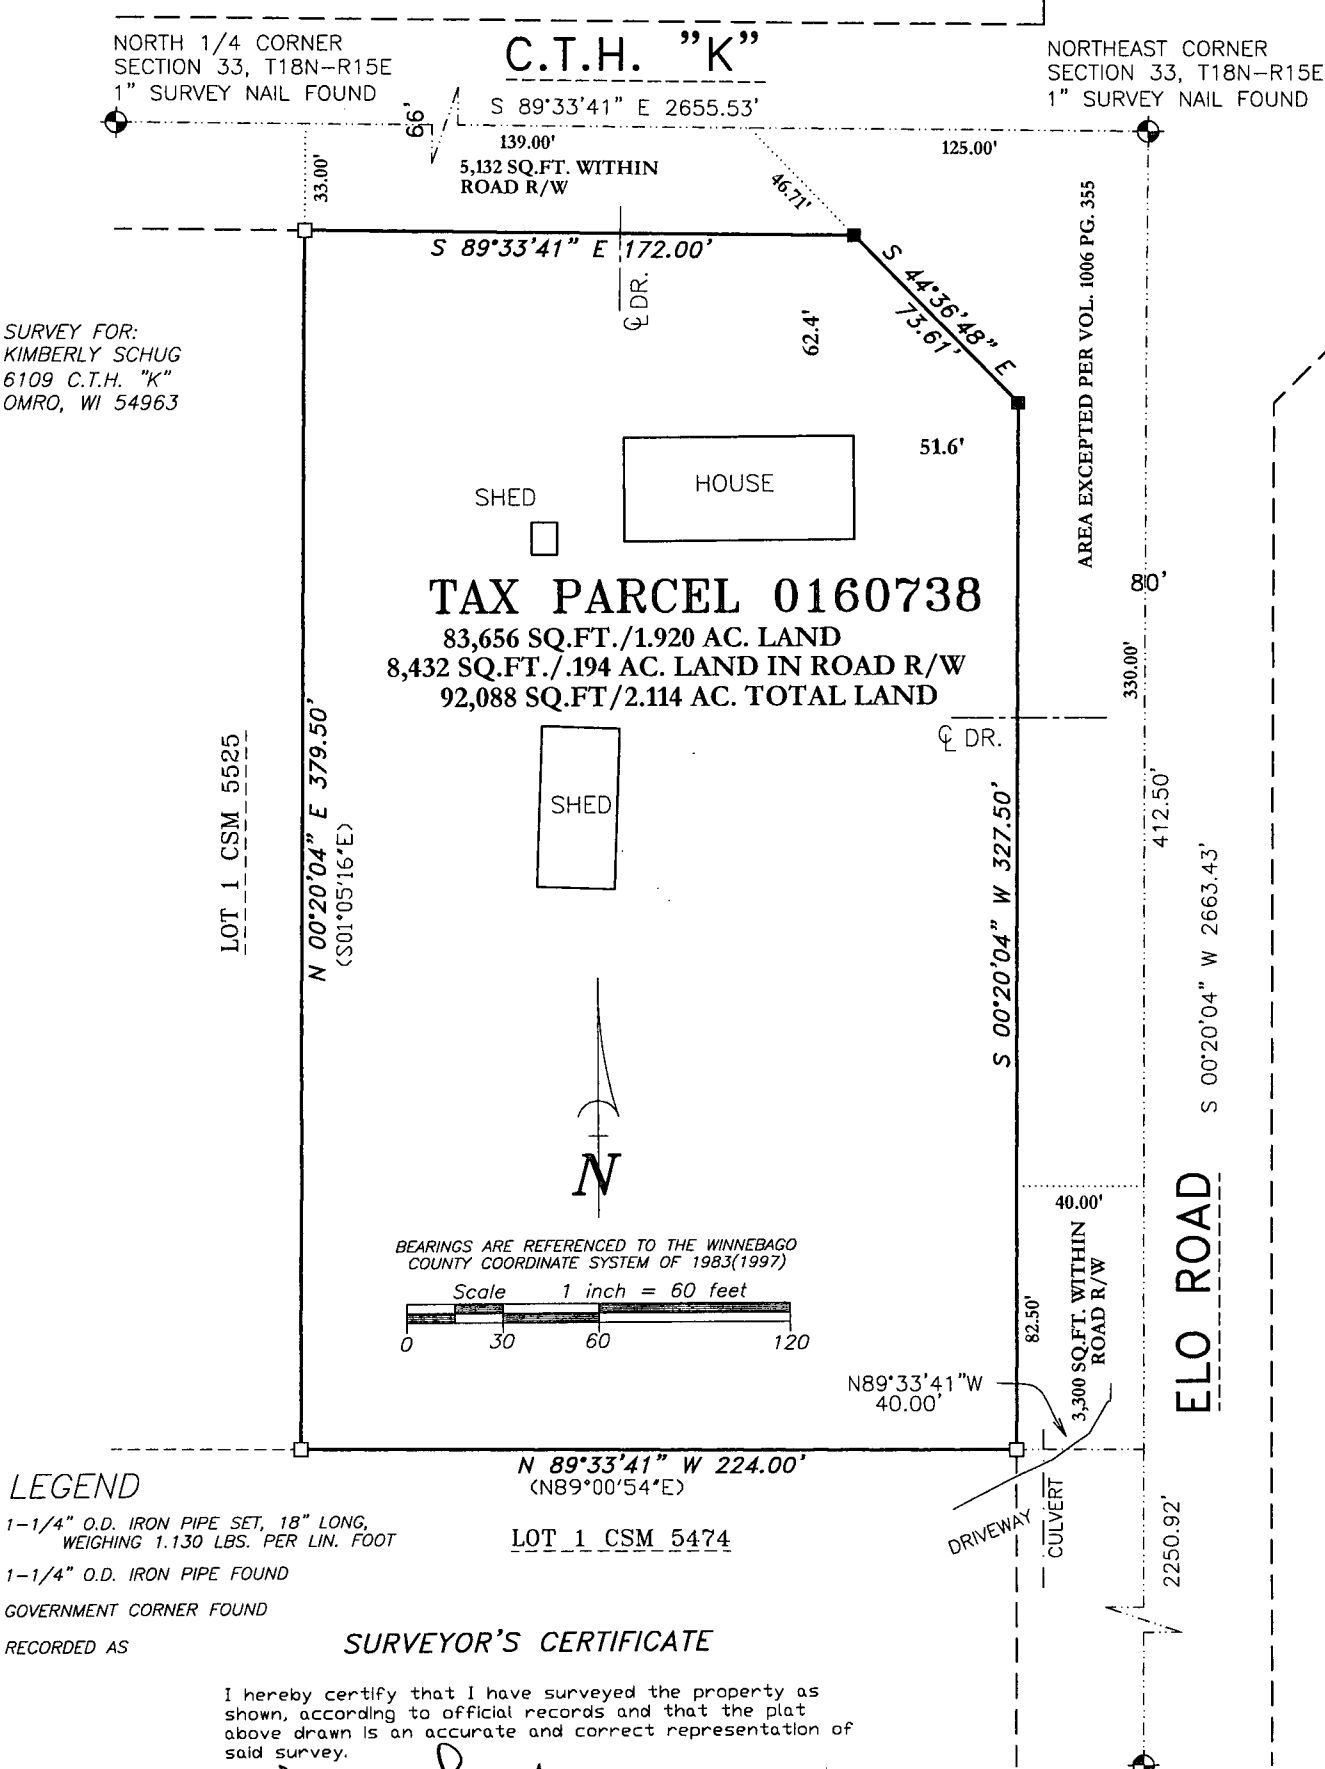

LEGEND

- 1-1/4" O.D. IRON PIPE SET, 18" LONG, WEIGHING 1.130 LBS. PER LIN. FOOT
- 1-1/4" O.D. IRON PIPE FOUND
- ⊙ GOVERNMENT CORNER FOUND
- () RECORDED AS

SURVEYOR'S CERTIFICATE

I hereby certify that I have surveyed the property as shown, according to official records and that the plat above drawn is an accurate and correct representation of said survey.

James E. Smith OCT 22, 2020
Wisconsin Professional Land Surveyor Date


EAST 1/4 CORNER
SECTION 33, T18N-R15E
ALUMINUM MONUMENT FOUND

Martenson & Eisele, Inc.



101 West Main Street
Omro, WI 54963
www.martenson-eisele.com
P 920.685.6240 F 920.685.6340

Planning
Environmental
Surveying
Engineering
Architecture

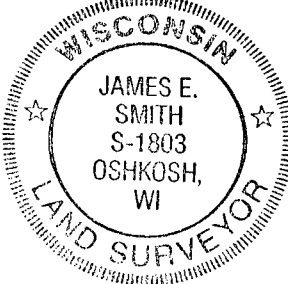

PROJECT NO. 0-2527-001
FILE 2527001POS.DWG
THIS INSTRUMENT WAS DRAFTED BY: DSL