

PLAT OF SURVEY


ALL OF THE SOUTHWEST 1/4 OF THE NORTHEAST 1/4,
PART OF THE NORTHWEST 1/4 OF THE NORTHEAST 1/4,
PART OF THE NORTHEAST 1/4 OF THE NORTHEAST 1/4,
AND PART OF THE SOUTHEAST 1/4 OF THE NORTHEAST
1/4, ALL IN SECTION 35, TOWNSHIP 18 NORTH, RANGE
15 EAST, TOWN OF OMRO, WINNEBAGO COUNTY,
WISCONSIN.

LEGEND

- 1-1/4" O.D. IRON PIPE SET, 18" LONG,
WEIGHING 1.130 LBS. PER LIN. FOOT
- 1-1/4" O.D. IRON PIPE FOUND
- △ 1" O.D. CRIMPED IRON PIPE FOUND
- ⊕ GOVERNMENT CORNER FOUND



BEARINGS ARE REFERENCED TO THE WINNEBAGO
COUNTY COORDINATE SYSTEM OF 1983(1997)

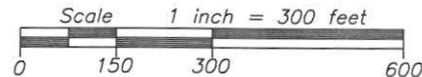

SURVEYOR'S CERTIFICATE

I hereby certify that I have surveyed the property as
shown, according to official records and that the plat
above drawn is an accurate and correct representation of
said survey.


Darryl S. Lehman 1-31-23
Wisconsin Professional Land Surveyor



Martenson & Eisele, Inc.



101 West Main Street
Omro, WI 54963
www.martenson-eisele.com
P 920.685.6240 F 920.685.6340
Planning
Environmental
Surveying
Engineering
Architecture

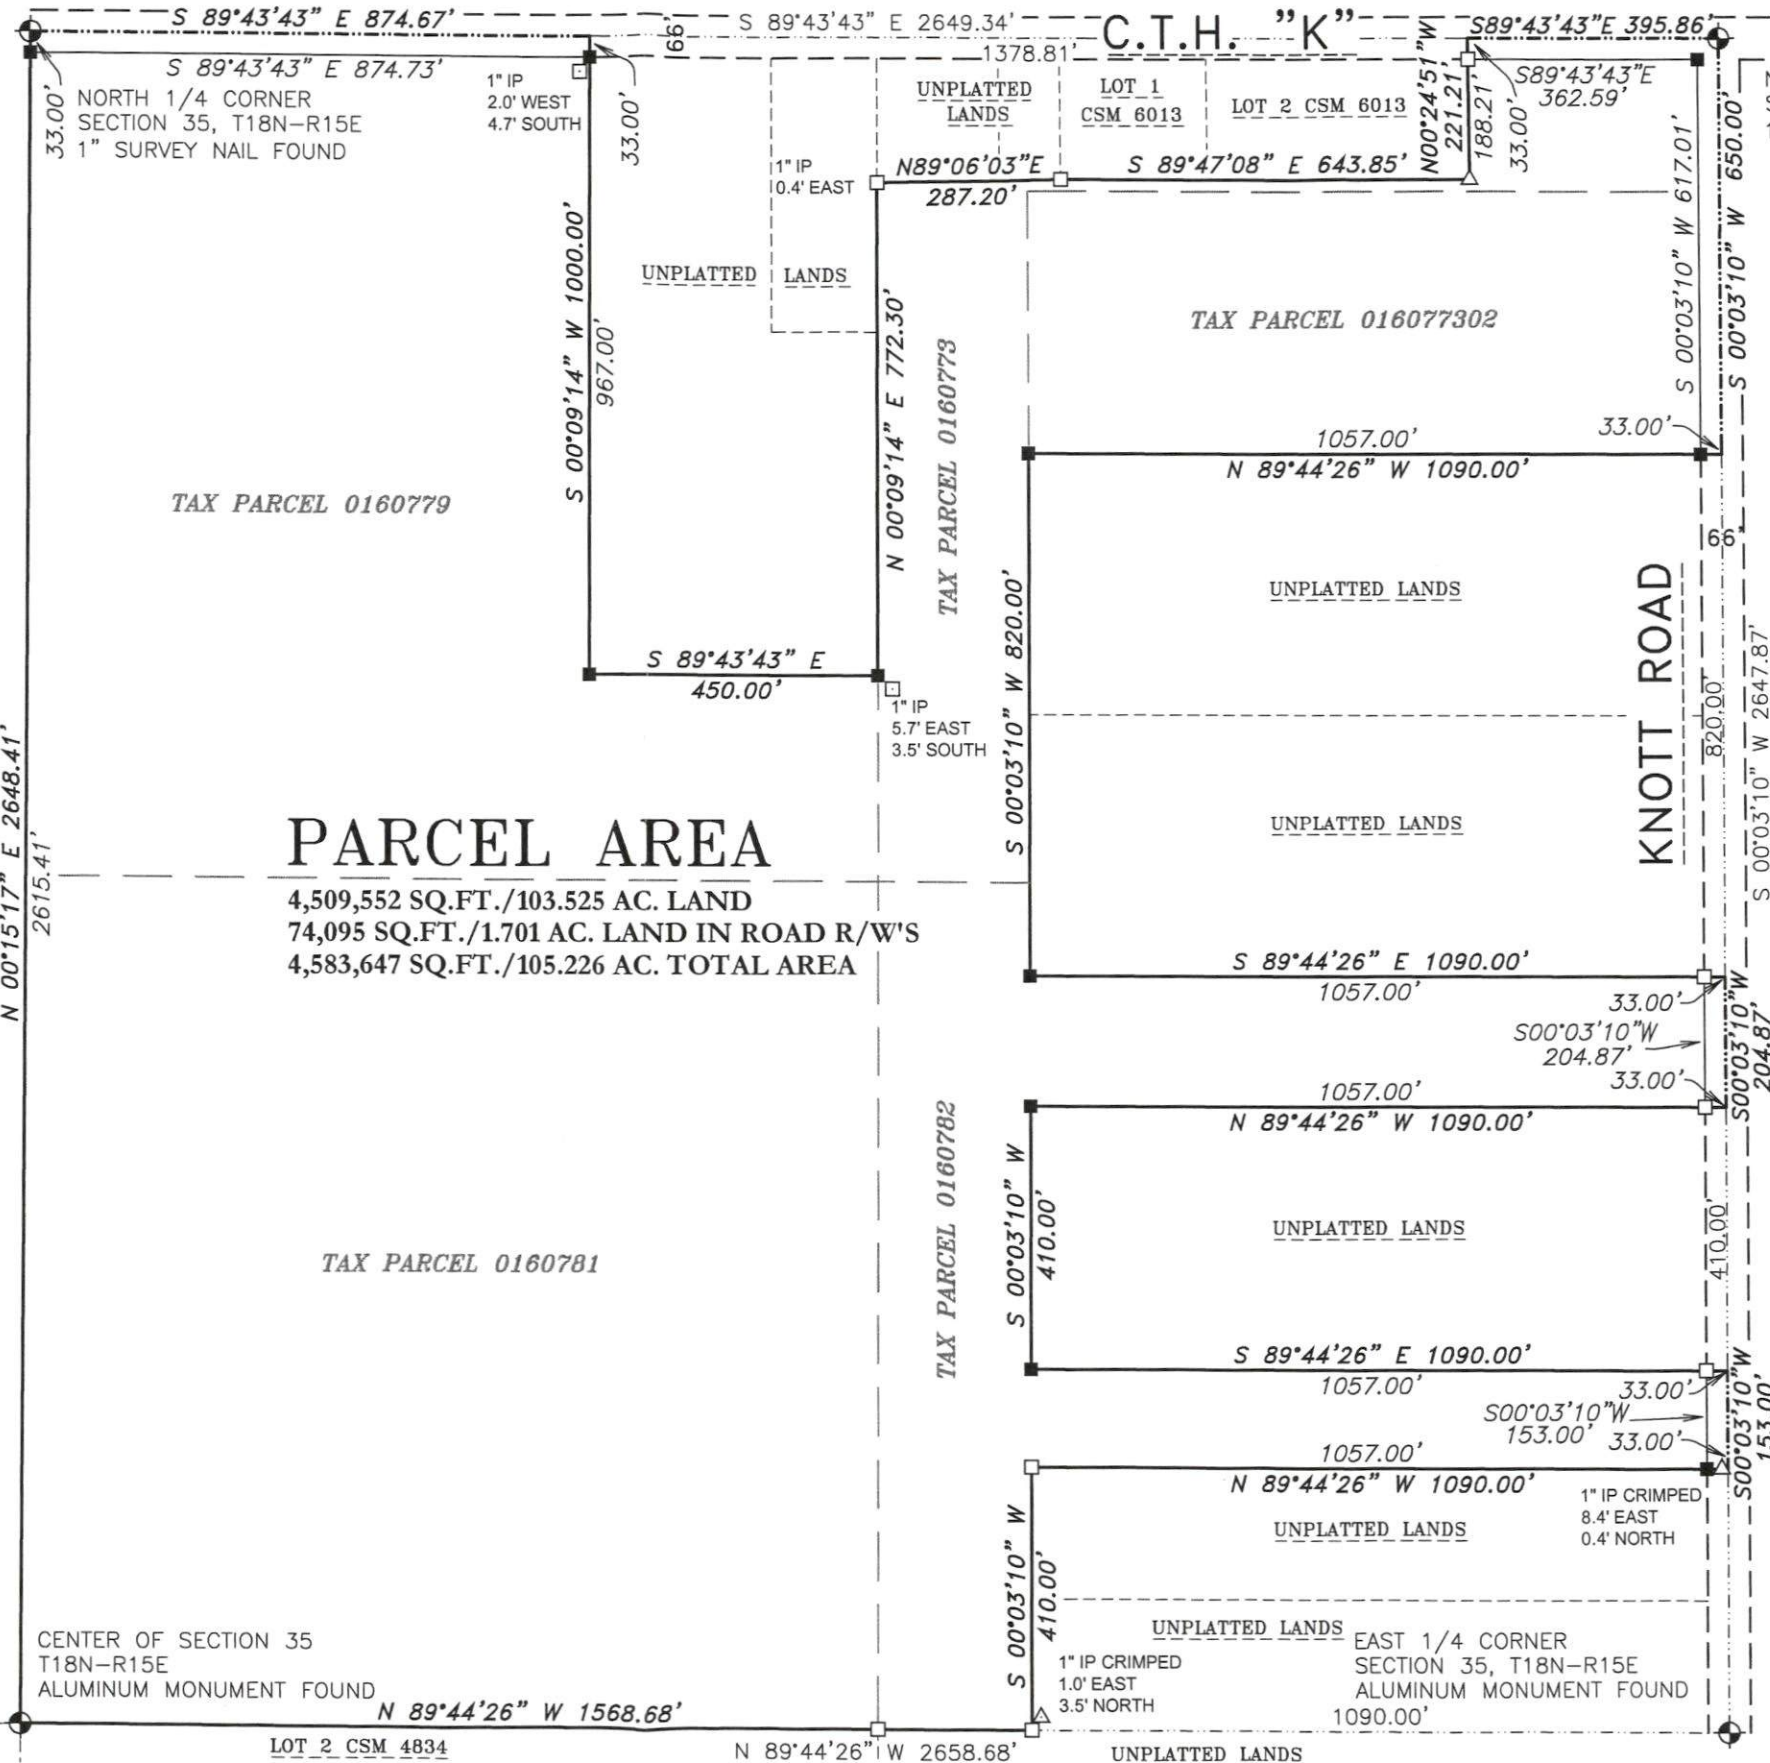

NORTHEAST CORNER
SECTION 35, T18N-R15E
1" SURVEY NAIL FOUND

SURVEY FOR:
ROBERT ALBRIGHT
5711 GREEN VALLEY ROAD
OSHKOSH, WI 54904

PROJECT NO. 0-2430-002

FILE 2430002POS.DWG

THIS INSTRUMENT WAS
DRAFTED BY: DSL