


PLAT OF SURVEY & FLOOD PLAIN SURVEY

ALL OF LOT 61 OF "BAY VIEW PARK PLAT", IN SECTION 01, TOWNSHIP 18 NORTH,
RANGE 16 EAST, CITY OF OSHKOSH, WINNEBAGO COUNTY, WISCONSIN.

BENCHMARK:
TOP NUT OF HYDRANT AT THE INTERSECTION OF
MILLER LANE AND SHADOW LANE.
ELEVATION = 753.74 NGVD 1929

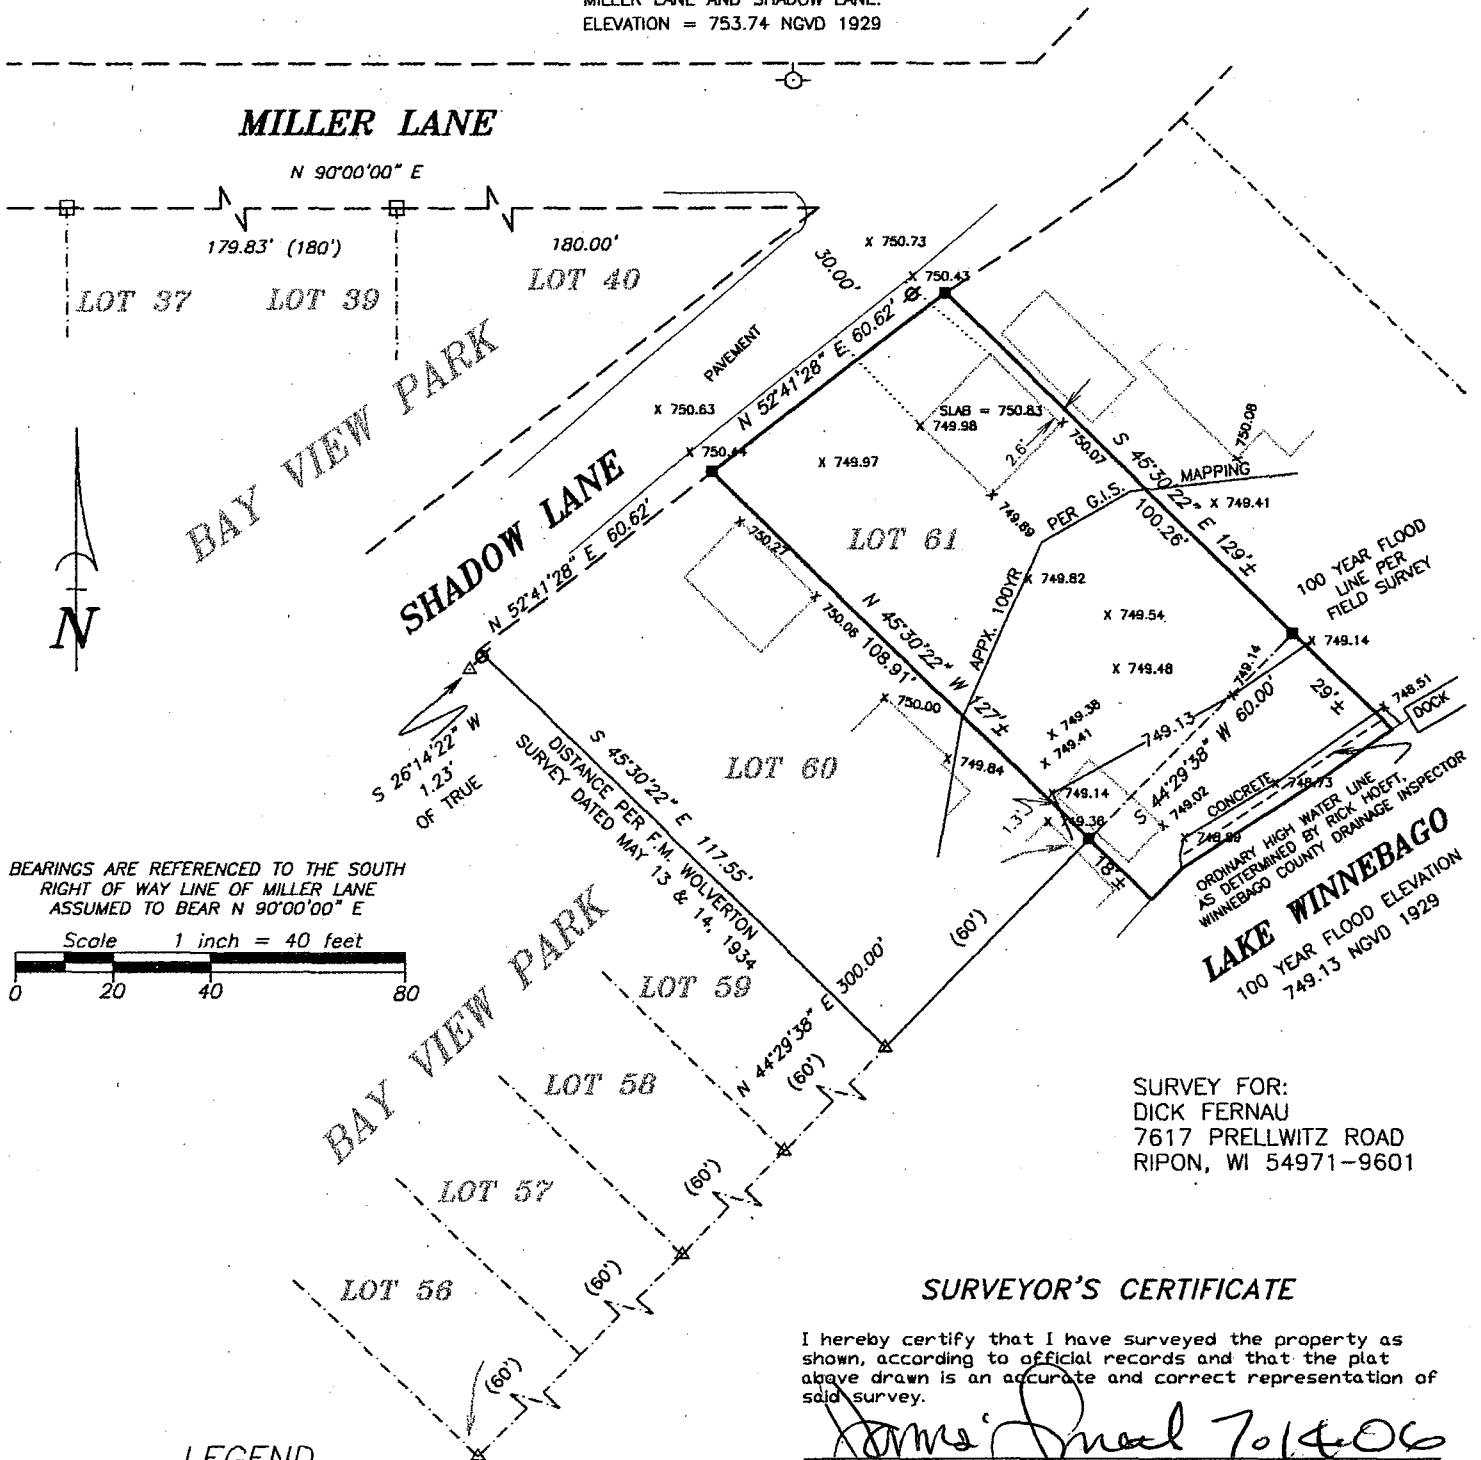

SURVEY FOR:
DICK FERNAU
7617 PRELLWITZ ROAD
RIPON, WI 54971-9601

SURVEYOR'S CERTIFICATE

I hereby certify that I have surveyed the property as shown, according to official records and that the plat above drawn is an accurate and correct representation of said survey.

Wisconsin Registered Land Surveyor

Date _____

LEGEND

- 1-1/4" O.D. IRON PIPE SET, 24" LONG,
 WEIGHING 1.130 LBS. PER LIN. FOOT
 □ 1-1/4" O.D. IRON PIPE FOUND
 △ 1-1/2" CRIMPED IRON PIPE FOUND
 () RECORDED AS
 ○ POWER POLE



Martenson & Eisele, Inc.

Planning - Surveying - Engineering - Architecture

109 W. Main St., Omro, WI 54963
Phone (920) 685-6240 Fax (920) 685-6340

www.martenson-eisele.com
Email meomro@charter.net



PROJECT NO. 0-0491-003

FIELD BOOK 16 PAGE 62

FILE 0491003POS.DWG

THIS INSTRUMENT WAS DRAFTED BY: DSL