


PLAT OF SURVEY

LOTS ONE HUNDRED TEN (110) AND ONE HUNDRED TWENTY-ONE (121) ACCORDING TO THE RECORDED PLAT OF BAY VIEW PARK, IN THE TOWN OF OSHKOSH, WINNEBAGO COUNTY, WISCONSIN, AND NOW IN THE FIFTEENTH WARD, CITY OF OSHKOSH, WINNEBAGO COUNTY, WISCONSIN.


- LEGEND
- 1" IRON PIPE FOUND
 - ◐ 3/4" IRON ROD FOUND
 - 1" X 18" IRON ROD SET
 - ⊗ HYDRANT
 - WOOD BOARD FENCE
 - () PREVIOUSLY RECORDED DIMENSION

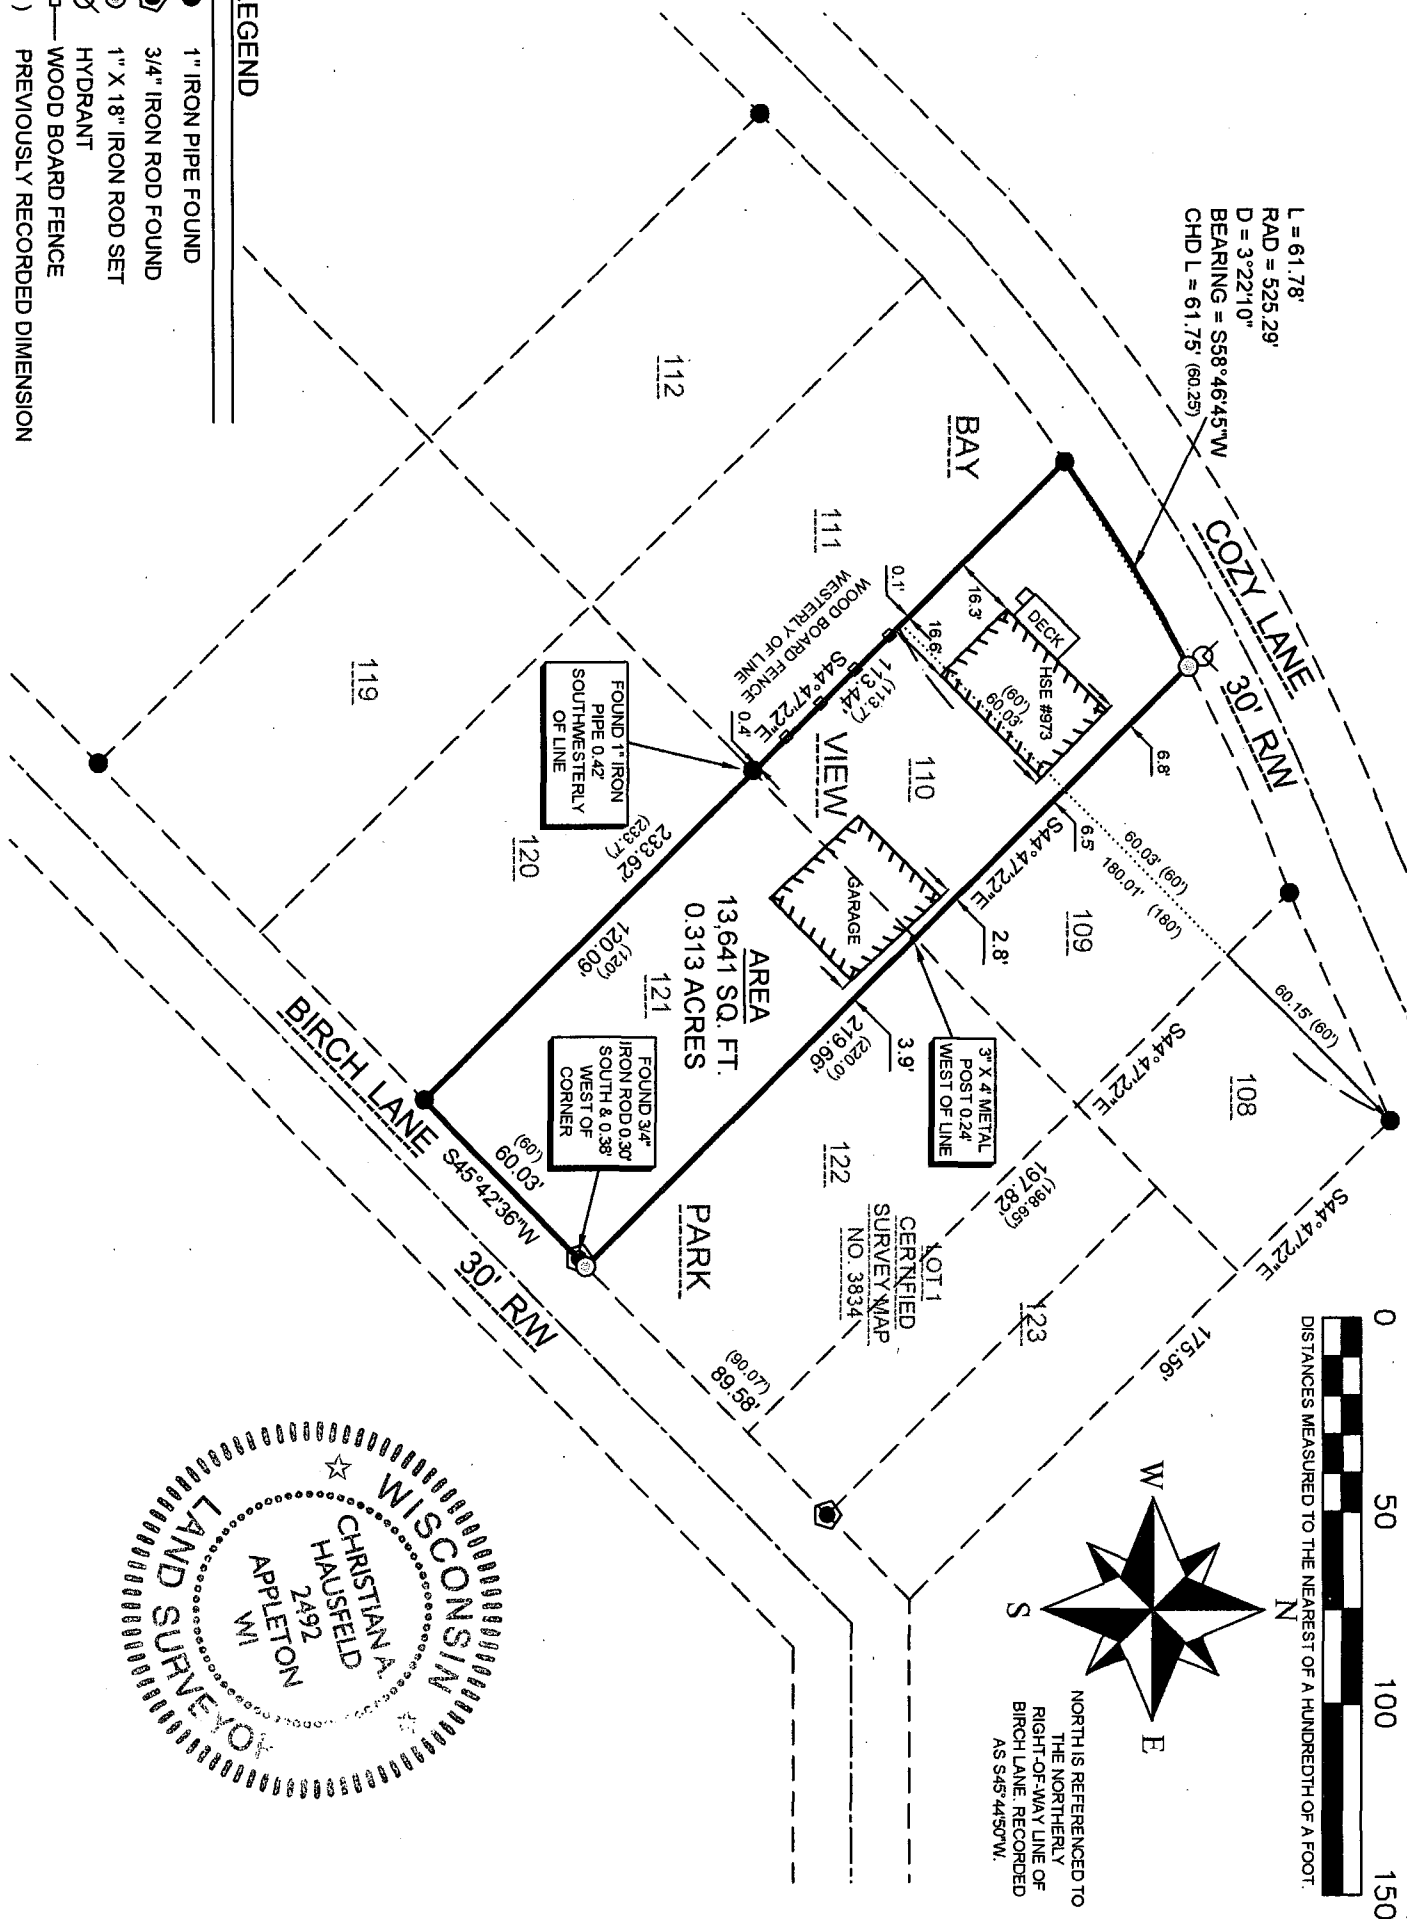

SURVEYOR'S CERTIFICATE:
I, CHRISTIAN A. HAUSFELD, WISCONSIN PROFESSIONAL LAND SURVEYOR, HEREBY CERTIFY THAT I HAVE SURVEYED THE ABOVE DESCRIBED PROPERTY AND THAT THE MAP SHOWN IS A TRUE AND ACCURATE REPRESENTATION THEREOF TO THE BEST OF MY KNOWLEDGE AND BELIEF.

DATED THIS 2nd DAY OF May 2015

Christian A. Hausfeld
WISCONSIN PROFESSIONAL LAND SURVEYOR S-2492
CHRISTIAN A. HAUSFELD

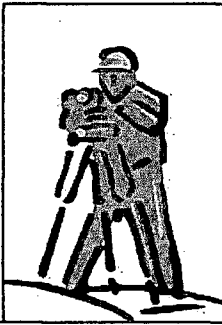

PRECISION LAND SURVEYING, LLC		
1024 W. TAYLOR ST. APPLETON, WI 54914		
(920) 205-4895		
DRAWN BY CAH	DATE 5/2/2014	SURVEY FOR DAN HAWE 973 COZY LN OSHKOSH, WI 54901
APPROVED CAH	DATE 5/2/2014	
SCALE 1" = 50'	SHEET 1 OF 1	PROJECT NO. 8533

91519620110