


# PLAT OF SURVEY

LOT 24, LOT 25, LOT 26, LOT 27 AND LOT 28, ALL IN BAY VIEW PARK  
BEING PART OF GOVERNMENT LOT 2, SECTION 1, TOWNSHIP 18 NORTH  
EAST, CITY OF OSHKOSH, WINNEBAGO COUNTY, WISCONSIN.

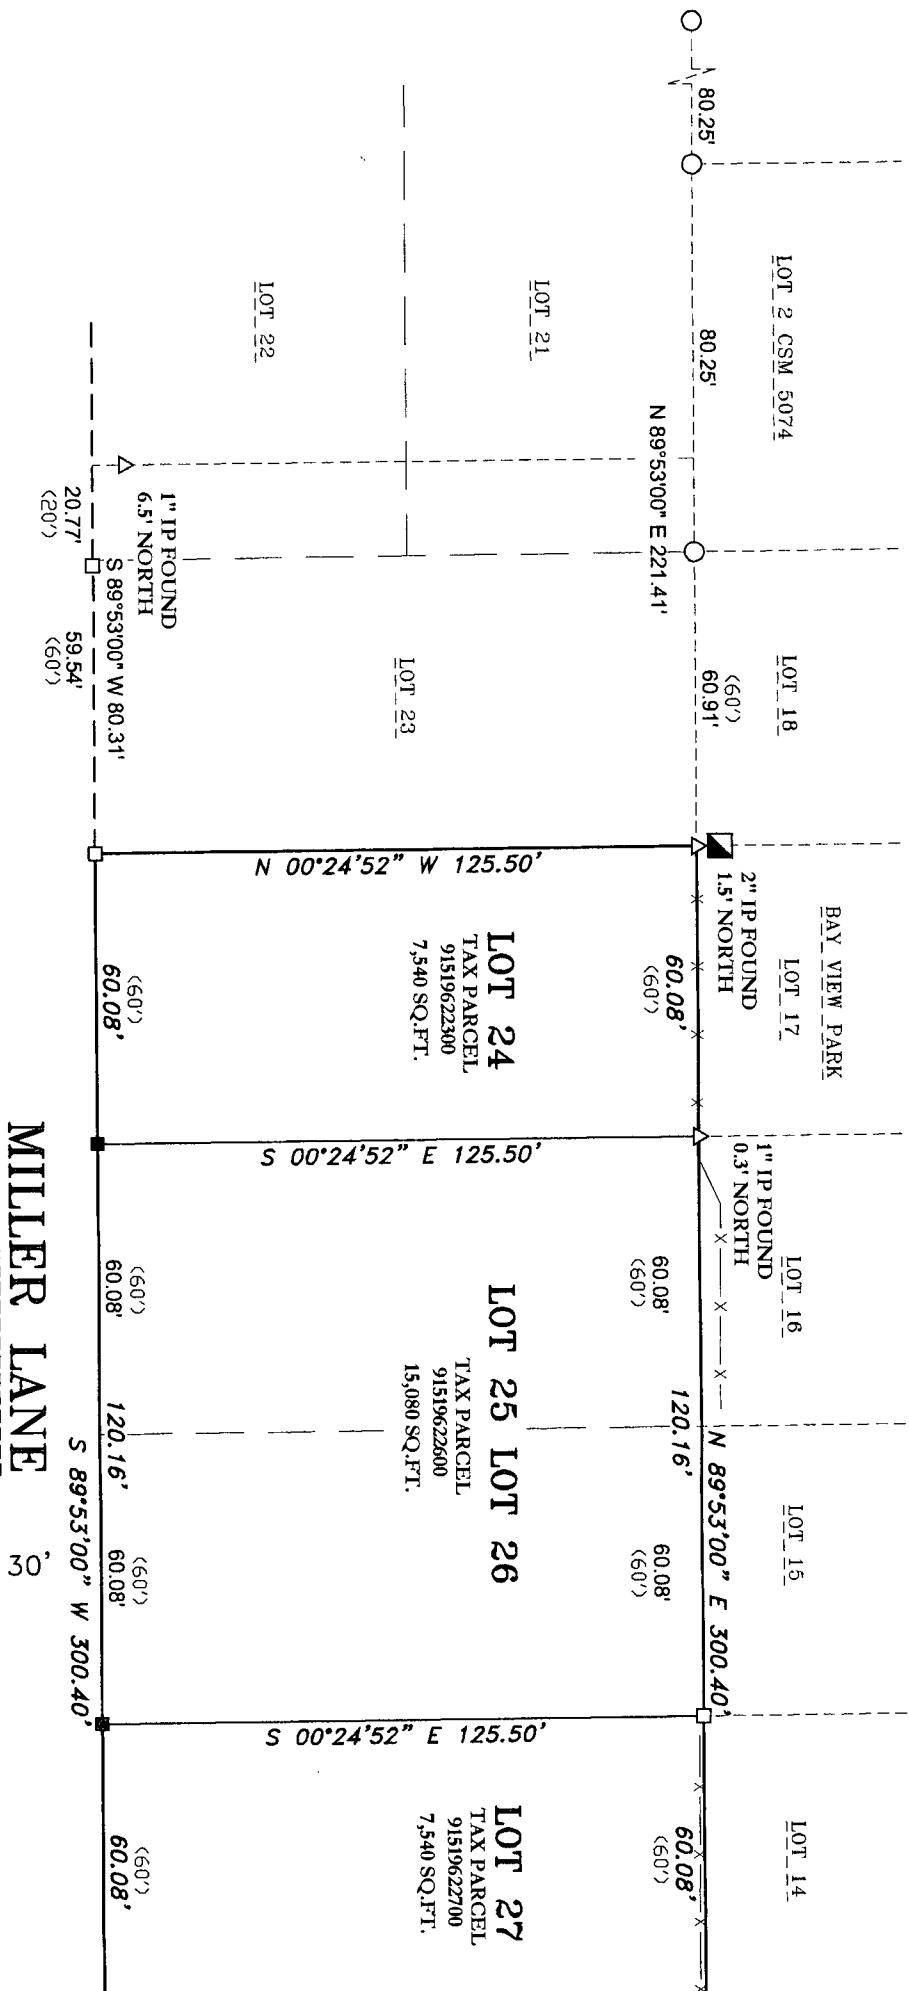

## LEGEND

- 1-1/4" O.D. IRON PIPE SET, 18" LONG,  
WEIGHING 1,130 LBS. PER LIN. FOOT
- 3/4" REBAR FOUND
- 1-1/4" O.D. IRON PIPE FOUND
- 1" IRON PIPE FOUND
- 2" O.D. IRON PIPE FOUND
- FENCE LINE
- RECORDED AS

SURVEY FOR:  
DICK FERNAU  
7617 PRELLWITZ ROAD  
RIPON, WI 54971-9501

SURVEYOR'S

I hereby certify that I have  
shown, according to official  
above drawn is an accurate  
and survey.

Wisconsin Professional Land Su

**Martenson & Eisele, Inc.**

101 West Main Street  
Oshkosh, WI 54903  
www.martenson-eisele.com  
P 920.685.6240 F 920.685.6340

Planning  
Environmental  
Surveying  
Engineering  
Architecture