


PLAT OF SURVEY


THE NORTH 100 FEET OF THE SOUTH 300 FEET OF PART OF THE NORTHWEST 1/4 OF THE NORTHEAST 1/4 OF SECTION 1, TOWNSHIP 18 NORTH, RANGE 16 EAST, LYING EAST OF THE EASTERLY LINE OF THE RIGHT-OF-WAY OF THE CHICAGO AND NORTHWESTERN RAILWAY COMPANY, IN THE TOWN OF OSHKOSH, WINNEBAGO COUNTY, WISCONSIN.

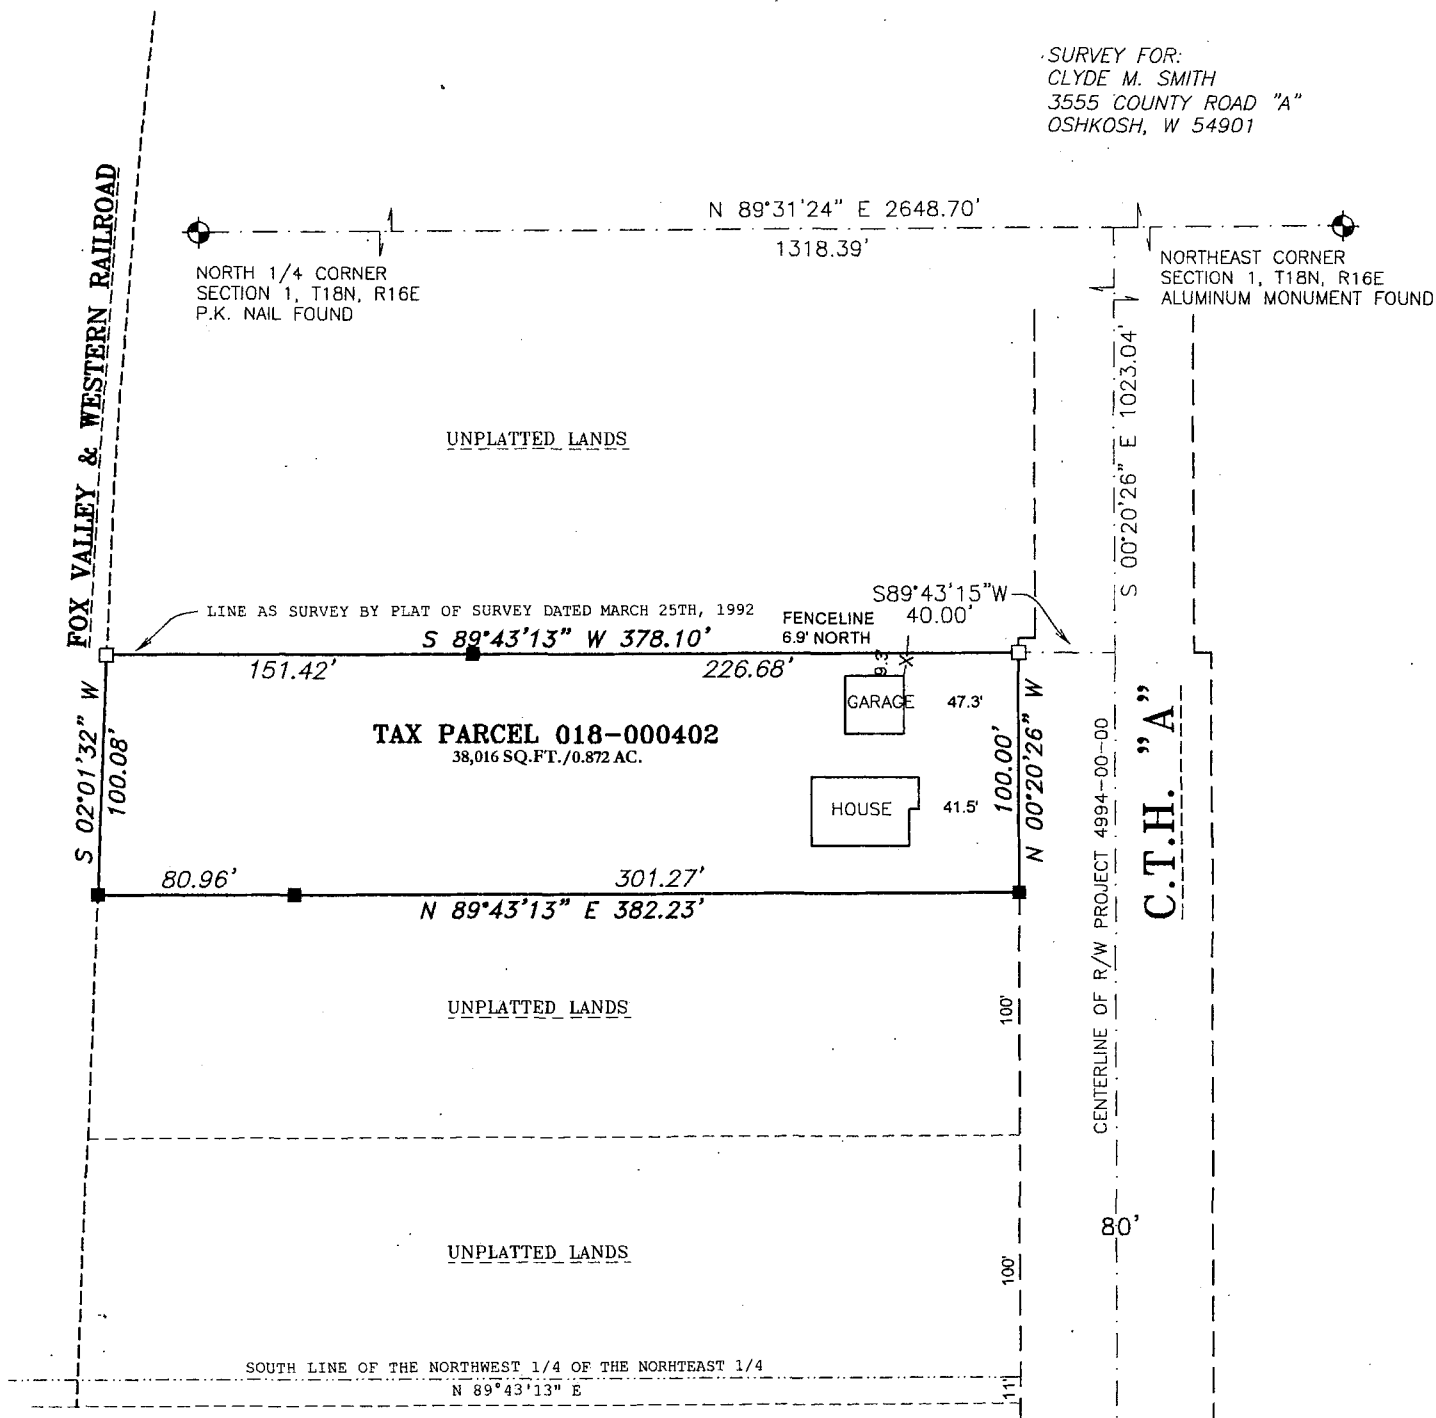

SURVEYOR'S CERTIFICATE

I hereby certify that I have surveyed the property as shown, according to official records and that the plat above drawn is an accurate and correct representation of said survey.

James E. Smith Nov 5, 2013
Wisconsin Registered Land Surveyor Date

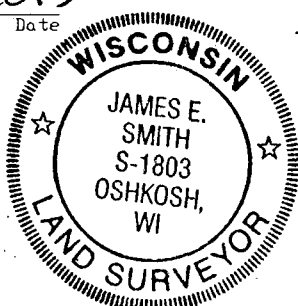

BEARINGS ARE REFERENCED TO THE WINNEBAGO COUNTY COORDINATE SYSTEM OF 1983(1997)

LEGEND

- 1-1/4" O.D. IRON PIPE SET, 18" LONG, WEIGHING 1.130 LBS. PER LIN. FOOT
- 1-1/4" O.D. IRON PIPE FOUND
- ⊙ GOVERNMENT CORNER FOUND
- FENCE LINE
- () RECORDED AS

Martenson & Eisele, Inc.



109 West Main Street
Omro, WI 54963
www.martenson-eisele.com
P 920.685.6240 F 920.685.6340

Planning
Environmental
Surveying
Engineering
Architecture

PROJECT NO. 0-1823-001

FILE 1823001POS

THIS INSTRUMENT WAS DRAFTED BY: DSL