

TOPOGRAPHIC MAP

SITUATED ALONG JACKSON STREET. PART OF THE S.E. 1/4 OF SECTION 2, T18N, R16E,
TOWN OF OSHKOSH, WINNEBAGO COUNTY, WISCONSIN.


NO. 4338

SPOT ELEVATIONS
FOR
EDGARTON, ST. PETER, PETAK & ROSENFELDT

MARCH 4, 2005



SPOT ELEVATIONS ARE BASED ON A RELATIVE DATUM.
A BOUNDARY SURVEY WAS NOT PERFORMED.

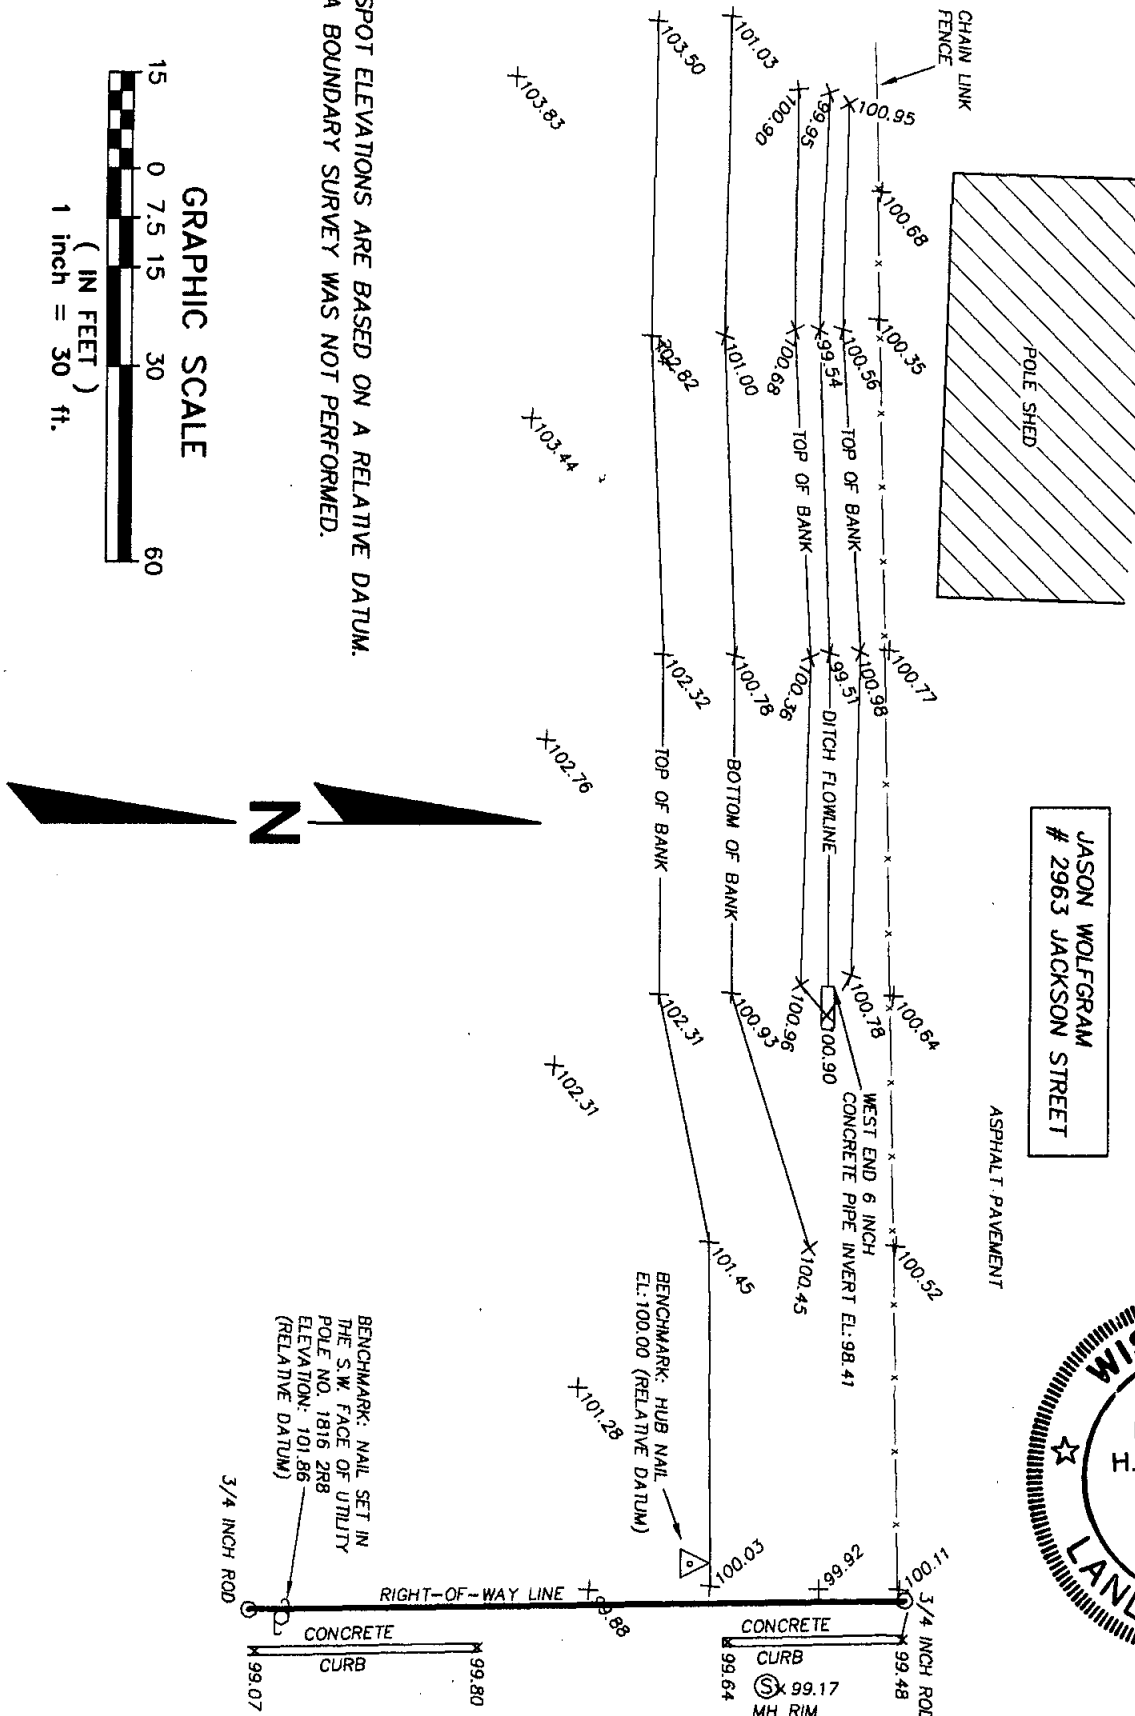

JASON WOLFGAM
2963 JACKSON STREET



JACKSON STREET
(U.S. HIGHWAY "45")

**National
Survey &
Engineering**

920-233-2884
Fax 920-231-9872
2850 Universal Street
Oshkosh, WI 54904
www.nsae.com

JOB NO. 4338
MARCH 4, 2005

