



CERTIFICATE OF SURVEY

PAGE 1 OF 2

A PART OF THE NORTHWEST 1/4 OF THE FRACTIONAL NORTHEAST 1/4, SECTION 3, TOWNSHIP 18 NORTH, RANGE 16 EAST, CITY OF OSHKOSH, WINNEBAGO COUNTY, WISCONSIN

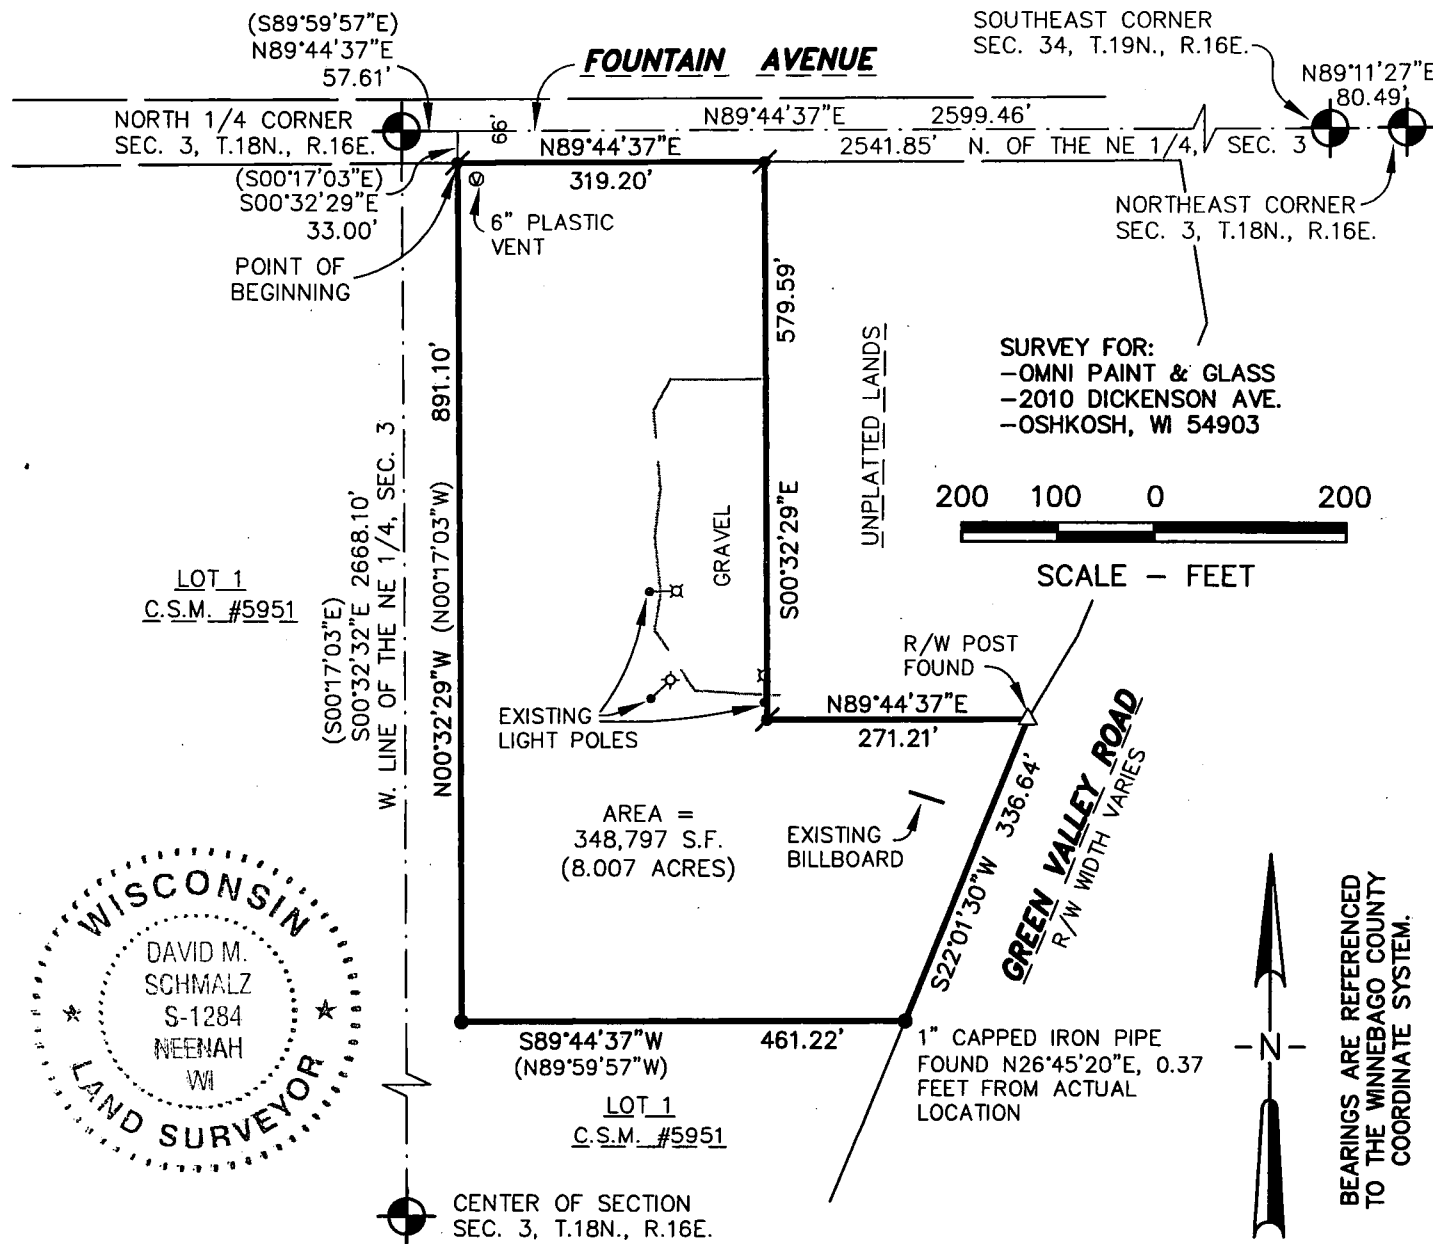

SURVEY FOR:
-OMNI PAINT & GLASS
-2010 DICKENSON AVE.
-OSHKOSH, WI 54903

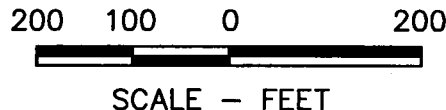

BEARINGS ARE REFERENCED TO THE WINNEBAGO COUNTY COORDINATE SYSTEM.



LEGEND

- - 3/4" x 24" ROUND IRON REBAR WEIGHING 1.5 lbs./lineal ft. SET
- ✦ - 3/4" IRON REBAR FOUND
- - 1" CAPPED IRON PIPE FOUND
- ⊙ - CERTIFIED LAND CORNER WINNEBAGO COUNTY

S.F. - SQUARE FEET

() - RECORDED AS BEARING/DISTANCE

SURVEYOR'S CERTIFICATE

The property as shown and described on this map was surveyed under my direction and control according to the Wisconsin Administrative Code, Chapter A-E7 of Minimum Standards for Property Surveys, and is a correct representation of said survey, to the best of my knowledge and belief.

11-13-2006 David M. Schmalz
date Registered Land Surveyor

McMAHON
ASSOCIATES

ENGINEERS | ARCHITECTS | SURVEYORS | PROJECT MANAGERS

Project No. 00603 660165.04 Date NOV., 2006 Scale 1"=200'

Drawn By CWK Field Book Page

1445 McMAHON DRIVE NEENAH, WI 54956
Mailing: P.O. BOX 1025 NEENAH, WI 54957-1025
Tel: (920) 751-4200 Fax: (920) 751-4284

File No.
CAD

ckalkofen W:\DWG\00603\660165\04\dwg\COS.dwg 11/13/06 10:25 AM