


PLAT OF SURVEY

That part of Parcel 144 of WISDOT right-of-way project number 1120-11-22, being located in the NW 1/4 - SE 1/4 of Section 3, Township 18 North, Range 16 East, City of Oshkosh, Winnebago County, Wisconsin.

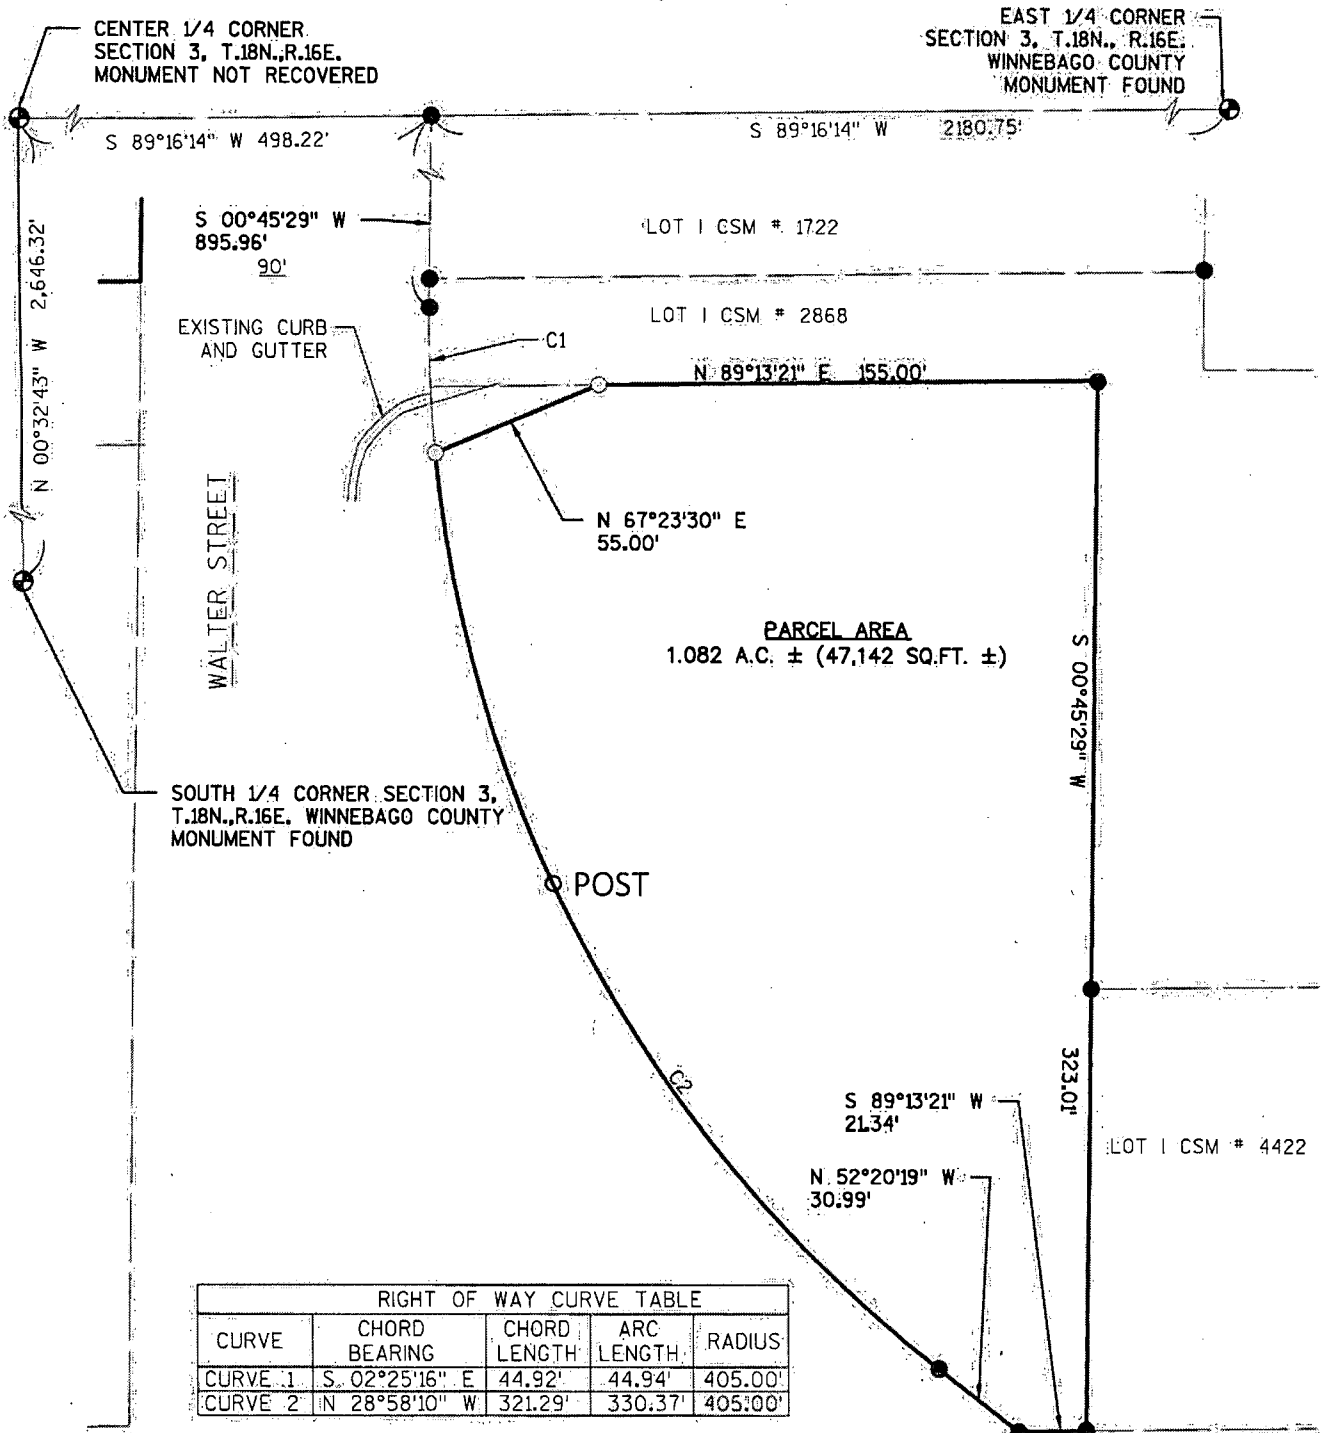

VACATED

FERNALD


AVENUE

LEGEND

- SET 1.315" O.D.x24" IRON PIPE W/CAP WEIGHING 1.68 LBS. PER LINEAL FOOT
- FOUND 1" IRON PIPE
- ⊙ FOUND WINNEBAGO COUNTY MONUMENT (AS DESCRIBED)
- POST RIGHT-OF-WAY POST

0 30' 60'


SCALE: 1" = 60'

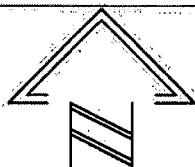

REFERENCE BEARING
NORTH REFERENCED TO THE NORTH LINE
OF THE SE 1/4 OF SECTION 3, T.18N., R.16E.,
WHICH BEARS S89°16'14"W, BASED ON W.C.C.S.
WINNEBAGO COUNTY

GRAEF

1150 Springhurst Drive,
Suite 201
Green Bay, WI. 54304-5947
920 / 592 9440
920 / 592 9445 fax
www.graef-usa.com

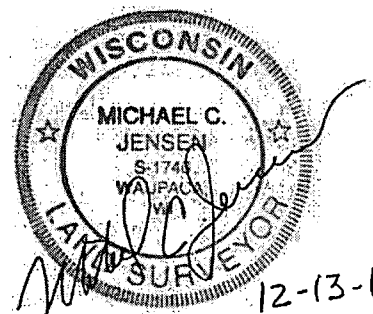

PROJECT NUMBER: 20172045.00
DATE: 12/13/18
SCALE: 1"=60'
DRAWN BY: CMW
CHECKED BY: MCJ
APPROVED BY: MCJ

SHEET 1 OF 2