


PLAT OF SURVEY

That part of Parcels 147, 148 and 149 (said parcel being part of Parcel 1 of Winnebago County Certified Survey Map (CSM) Number 144, recorded in Volume 1 of CSM's, Page 144 as Document Number 482164) of WISDOT right-of-way Project Number 1120-11-22, being located in the NW 1/4 - SE 1/4 of Section 3, Township 18 North, Range 16 East, Town of Oshkosh, Winnebago County, Wisconsin.

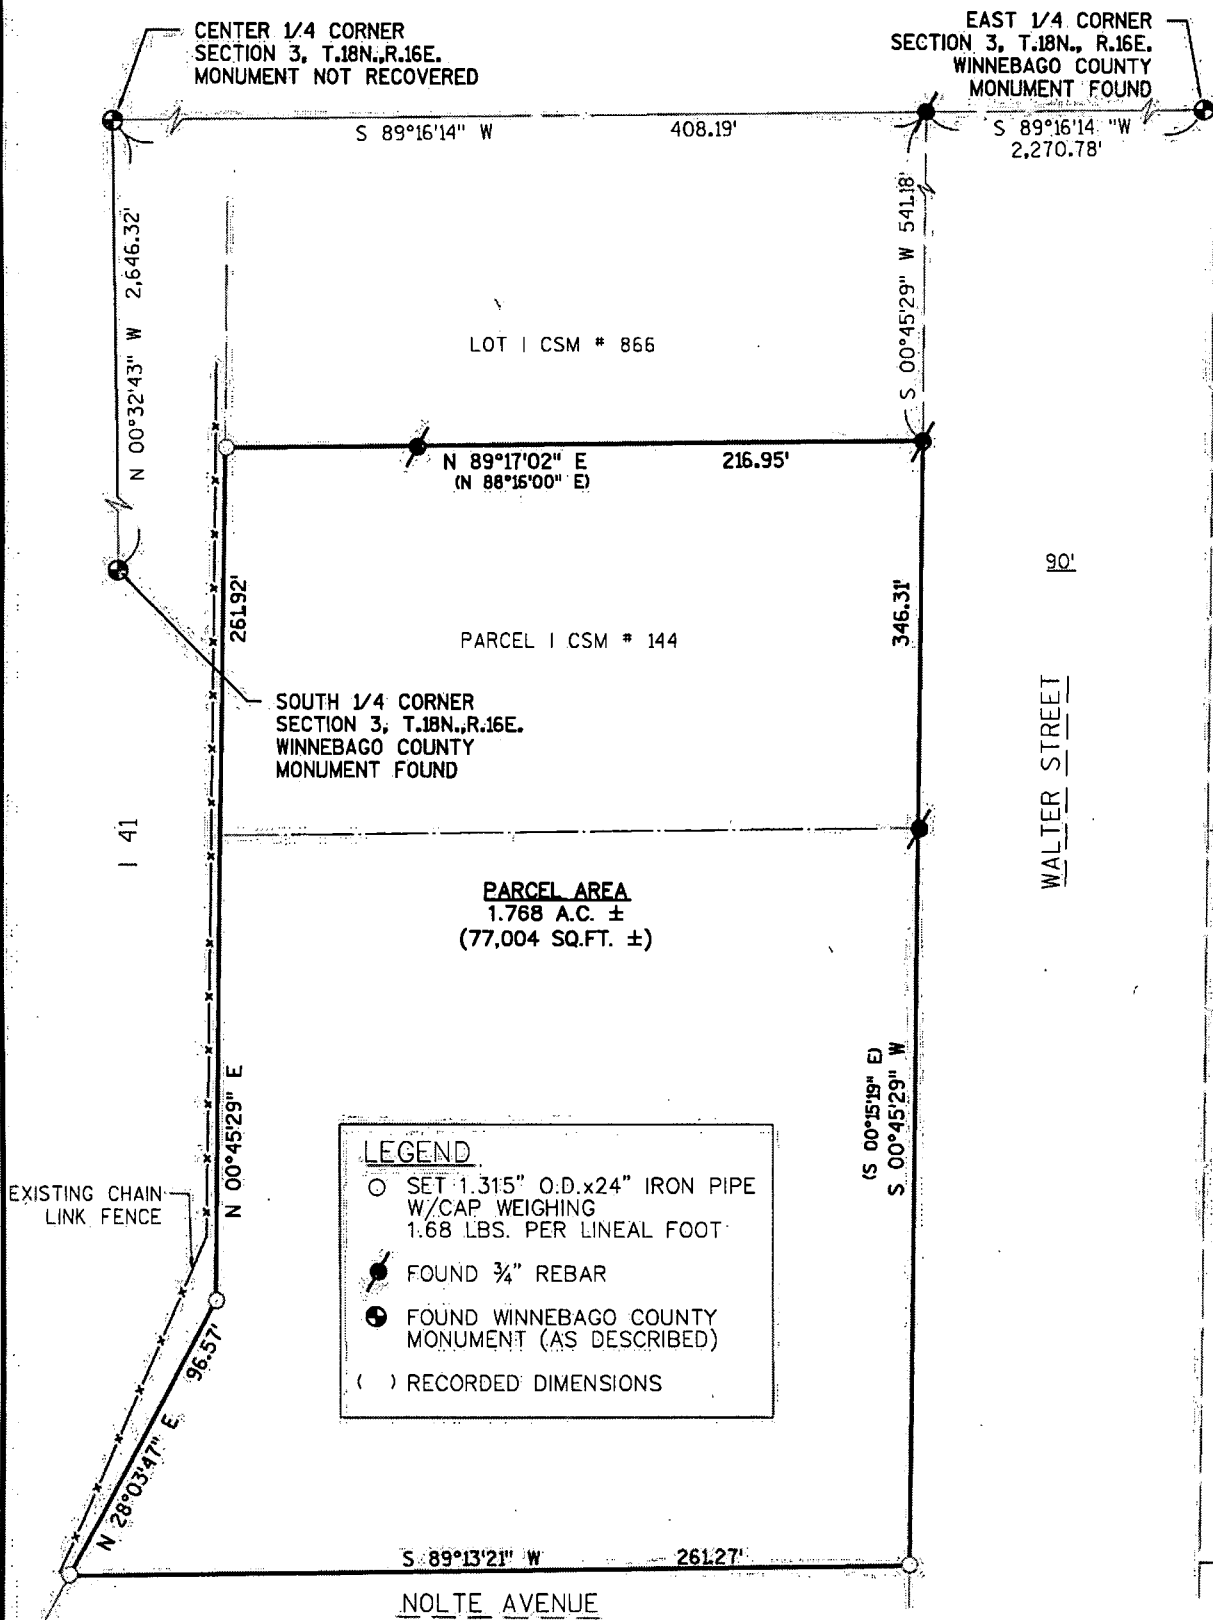

LEGEND

- SET 1.315" O.D.x24" IRON PIPE
W/CAP WEIGHING
1.68 LBS. PER LINEAL FOOT
- FOUND 3/4" REBAR
- FOUND WINNEBAGO COUNTY
MONUMENT (AS DESCRIBED)
- () RECORDED DIMENSIONS


0 30' 60'
SCALE: 1" = 60'



REFERENCE BEARING:
NORTH REFERENCED TO THE NORTH LINE
OF THE SE 1/4 OF SECTION 3, T.18N., R.16E.,
WHICH BEARS S89°16'14" W, BASED ON W.C.C.S.
WINNEBAGO COUNTY

GRAEF

1150 Springhurst Drive,
Suite 201
Green Bay, WI. 54304-5947
920 / 592 9440
920 / 592 9445 fax
www.graef-usa.com

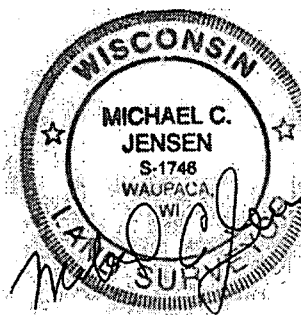

PROJECT NUMBER: 20172045.00
DATE: 12/13/18
SCALE: 1"=60'
DRAWN BY: CMW
CHECKED BY: MCJ
APPROVED BY: MCJ

SHEET 1 OF 2